

Proposed Location for
1,000 gal propane tank

New Shipping Container
Swimming Pool 8' x 20'

New 45' Elec Pole

New concrete generator pad &
Kohler 20 kW generator w/ATS

HOUSE

WELL

BARN

SITE PLAN
N.T.S.





SHEET NUMBER
1
REVISION #:

Site Plan
DRAWN BY: .ac
DATE:


Stone House Project

Jersey City, NJ | © 2020
www.anthonycarrino.com

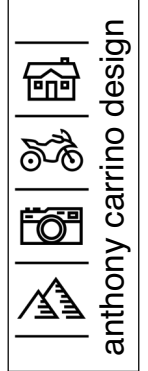

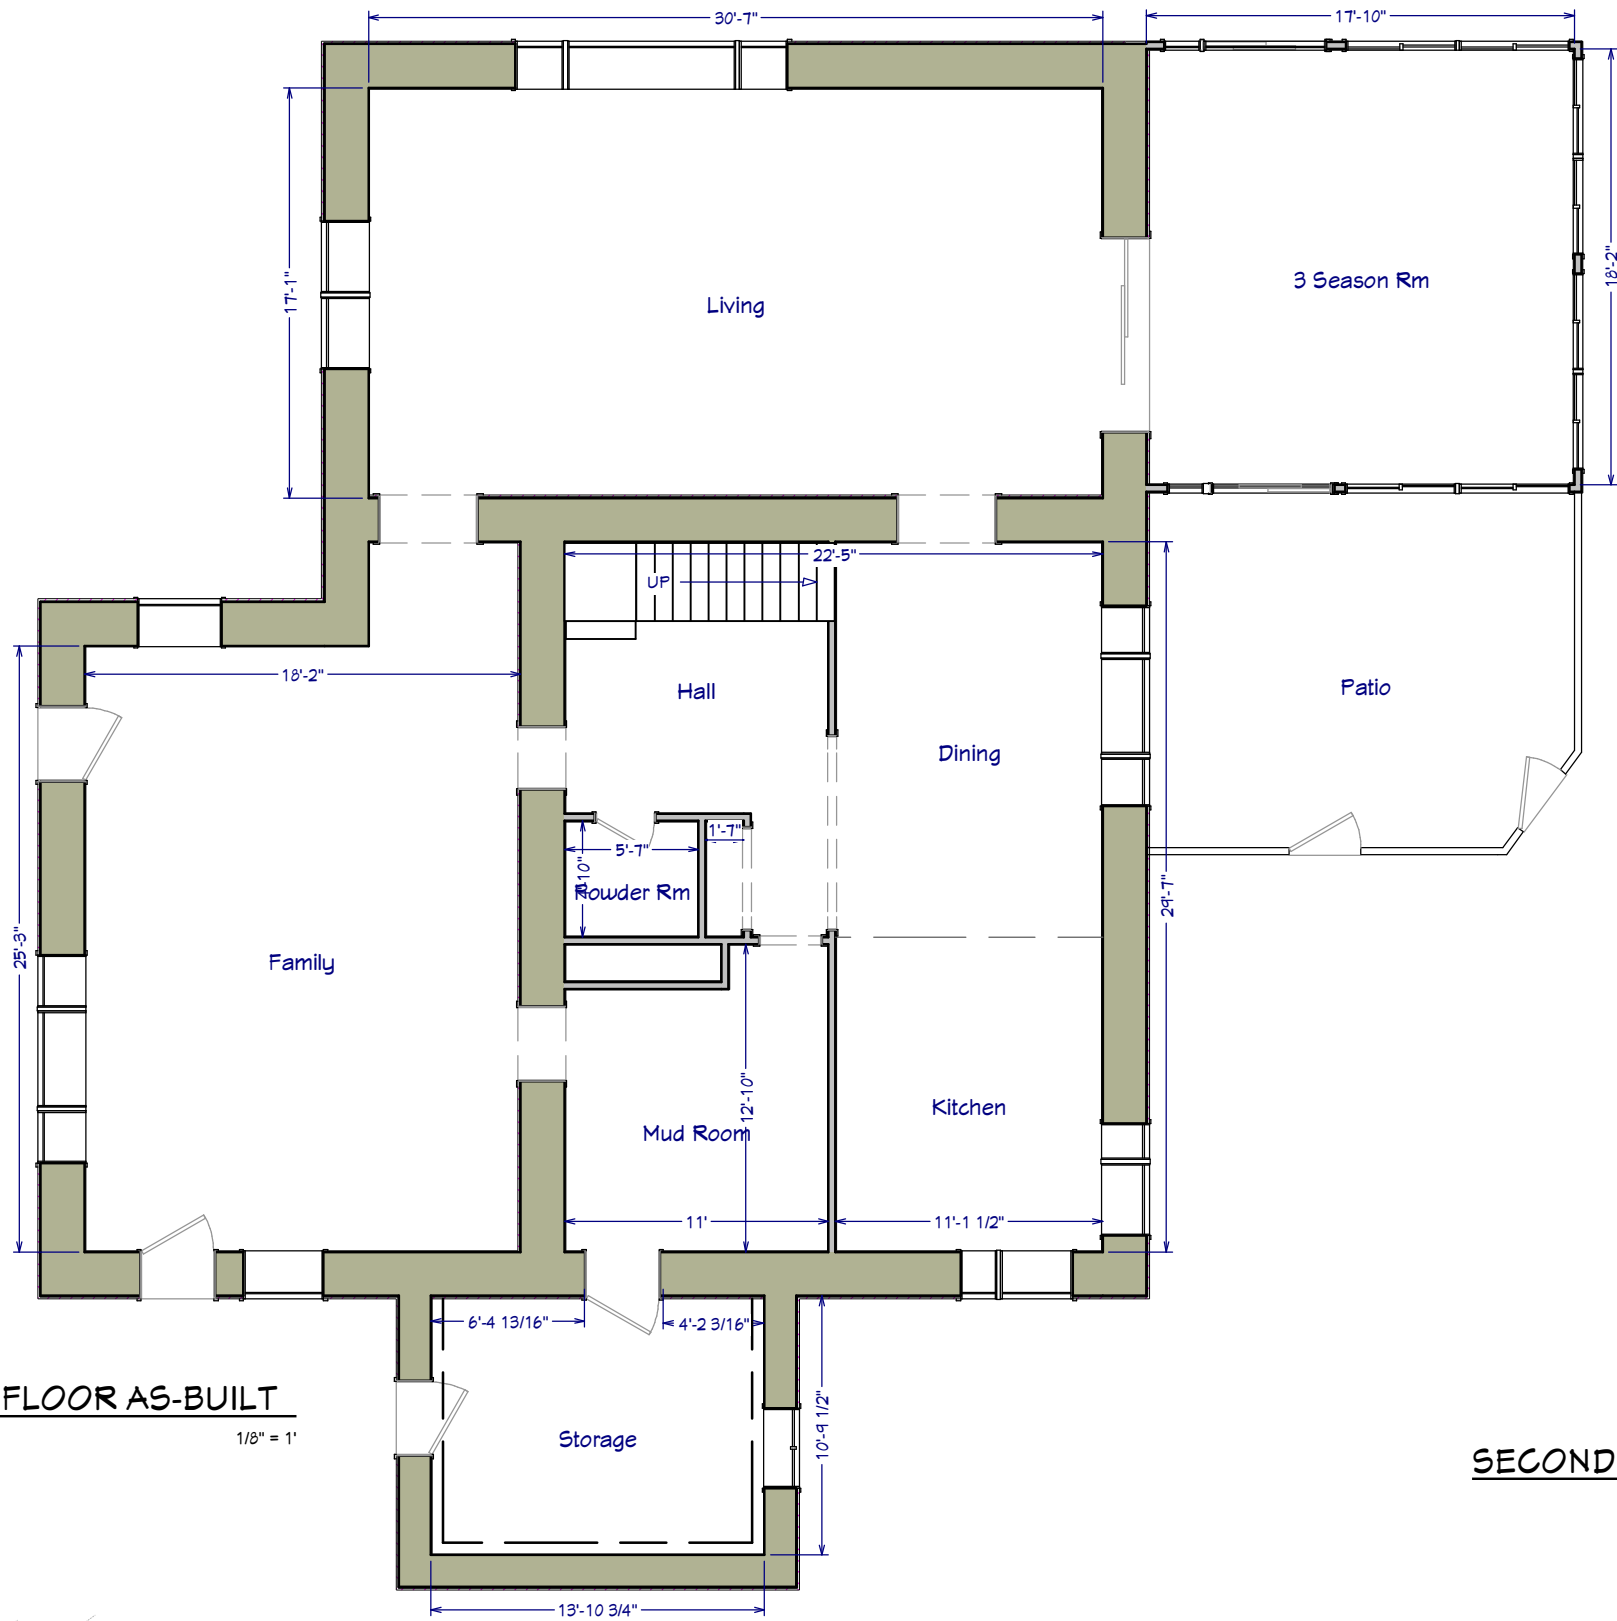

FIRST FLOOR AS-BUILT
1/8" = 1'

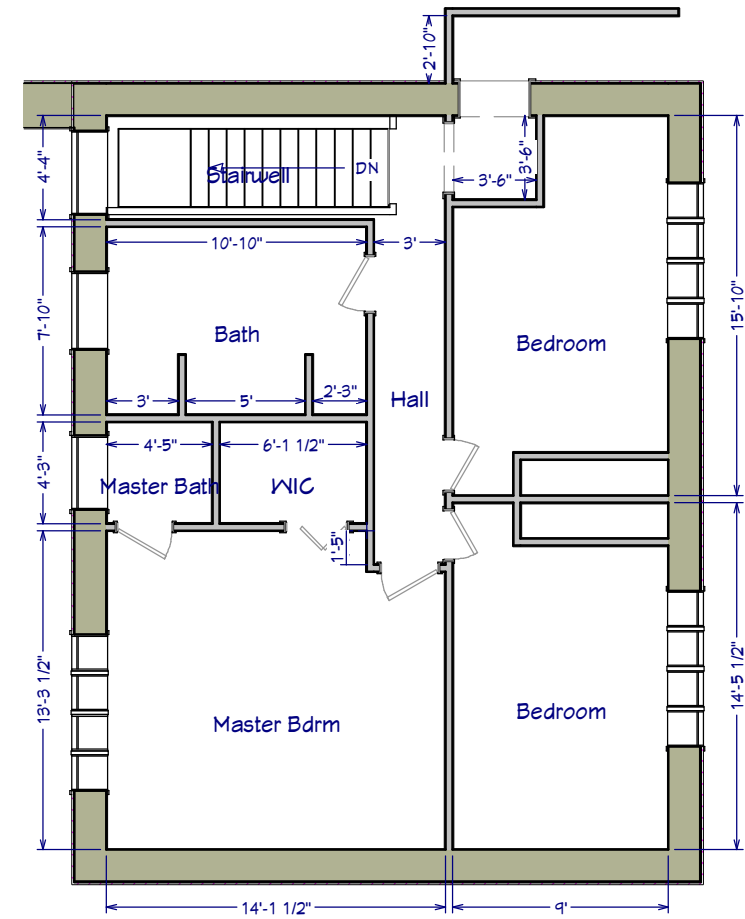


SECOND FLOOR AS-BUILT
1/8" = 1'




NOTE: Orange Walls Indicate NEW Framing

2x6 wall requested by Petro for HVAC ducting

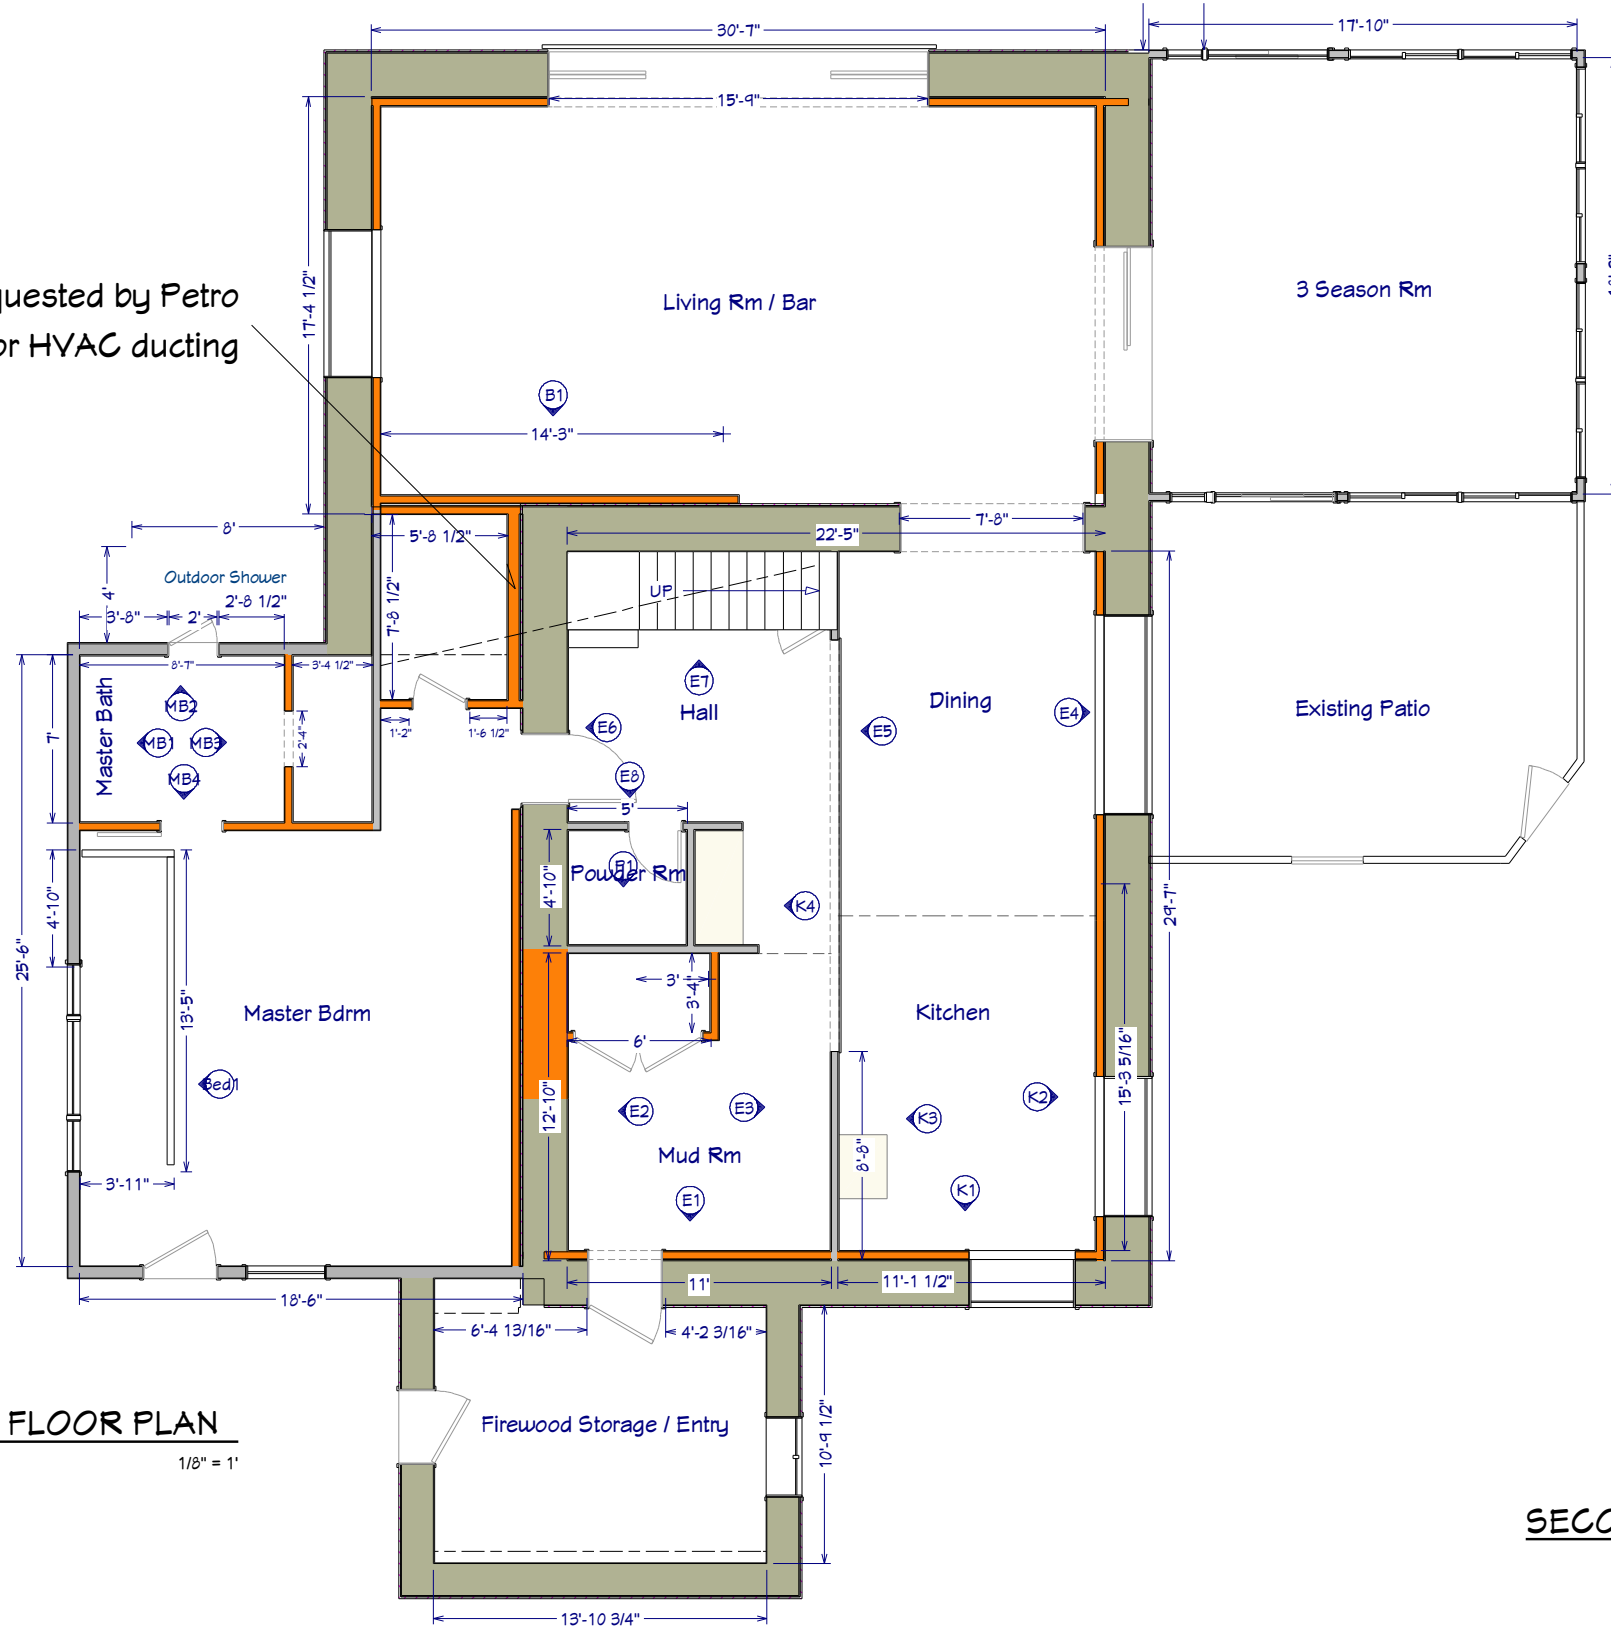

FIRST FLOOR PLAN


1/8" = 1'

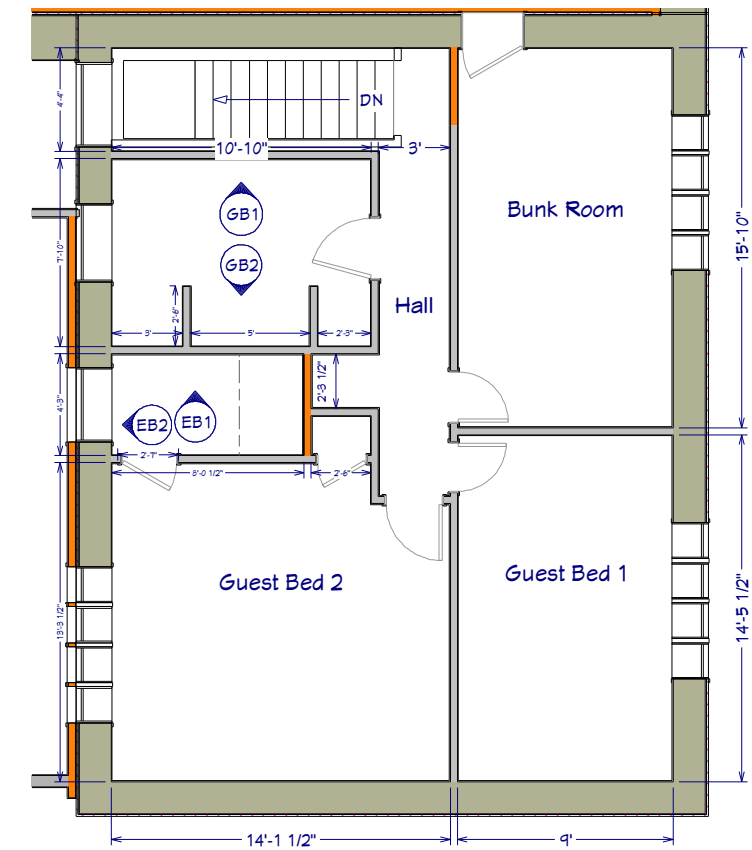



SECOND FLOOR PLAN

1/8" = 1'



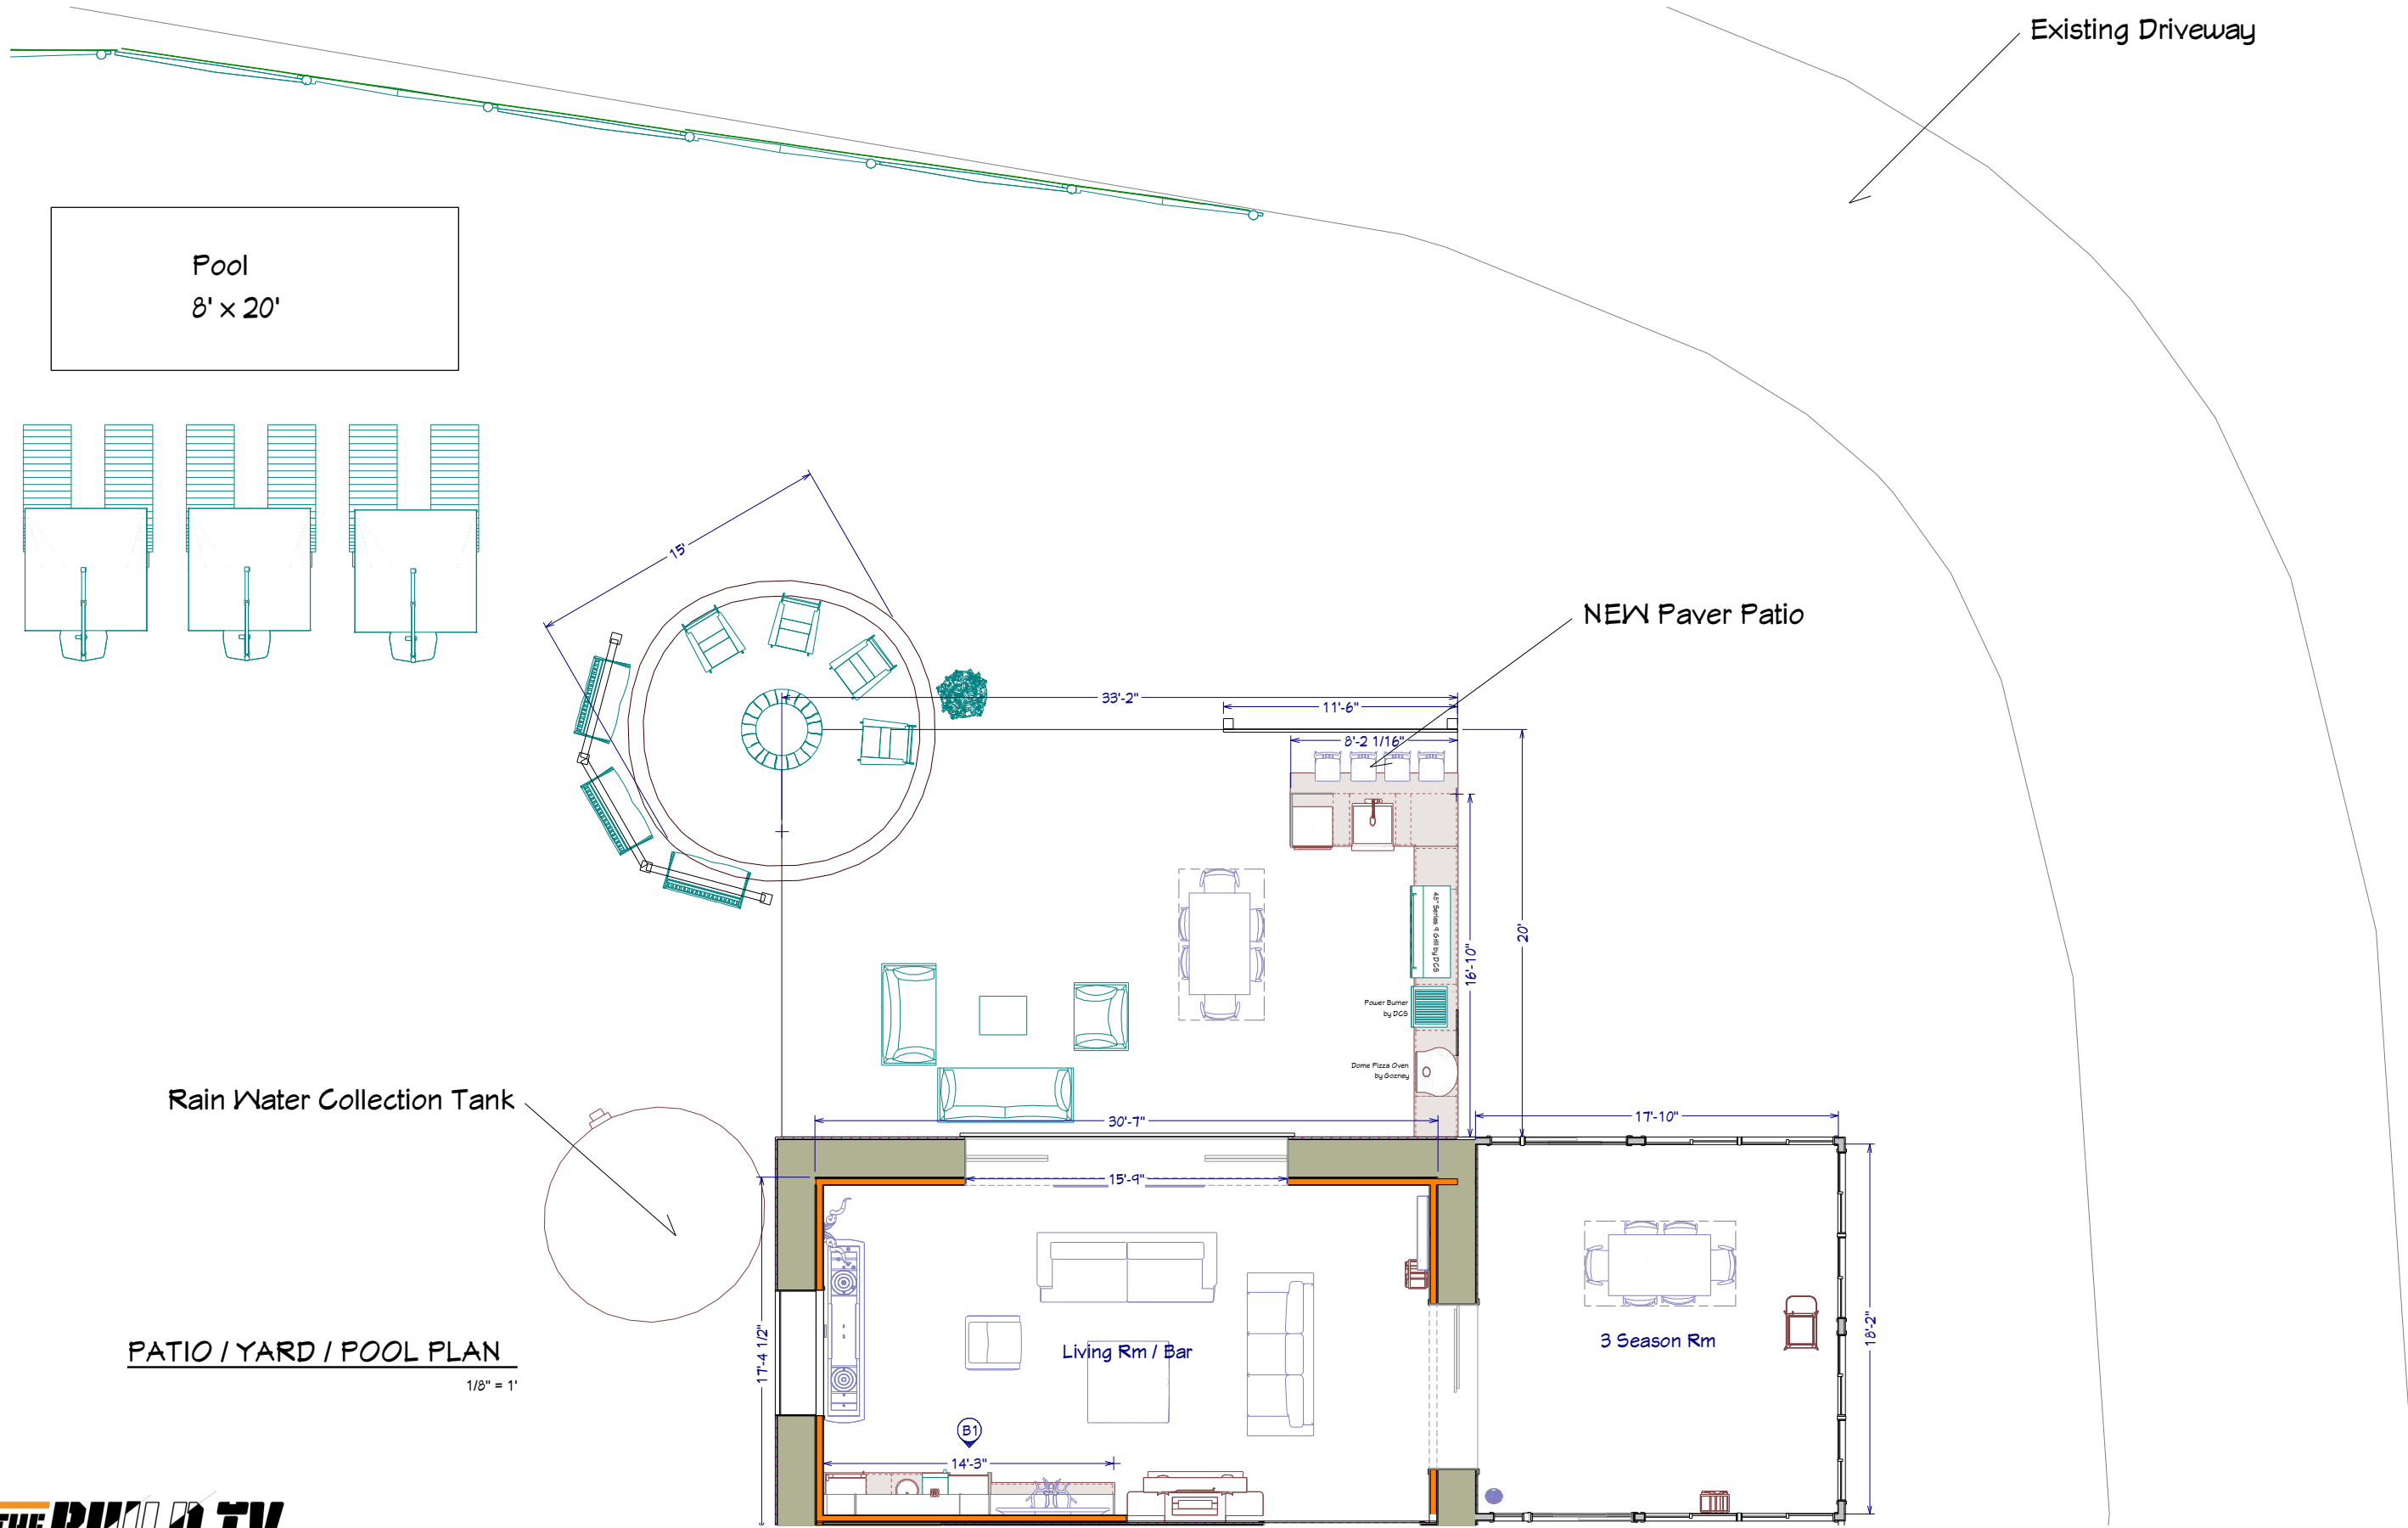

Pool
8' x 20'

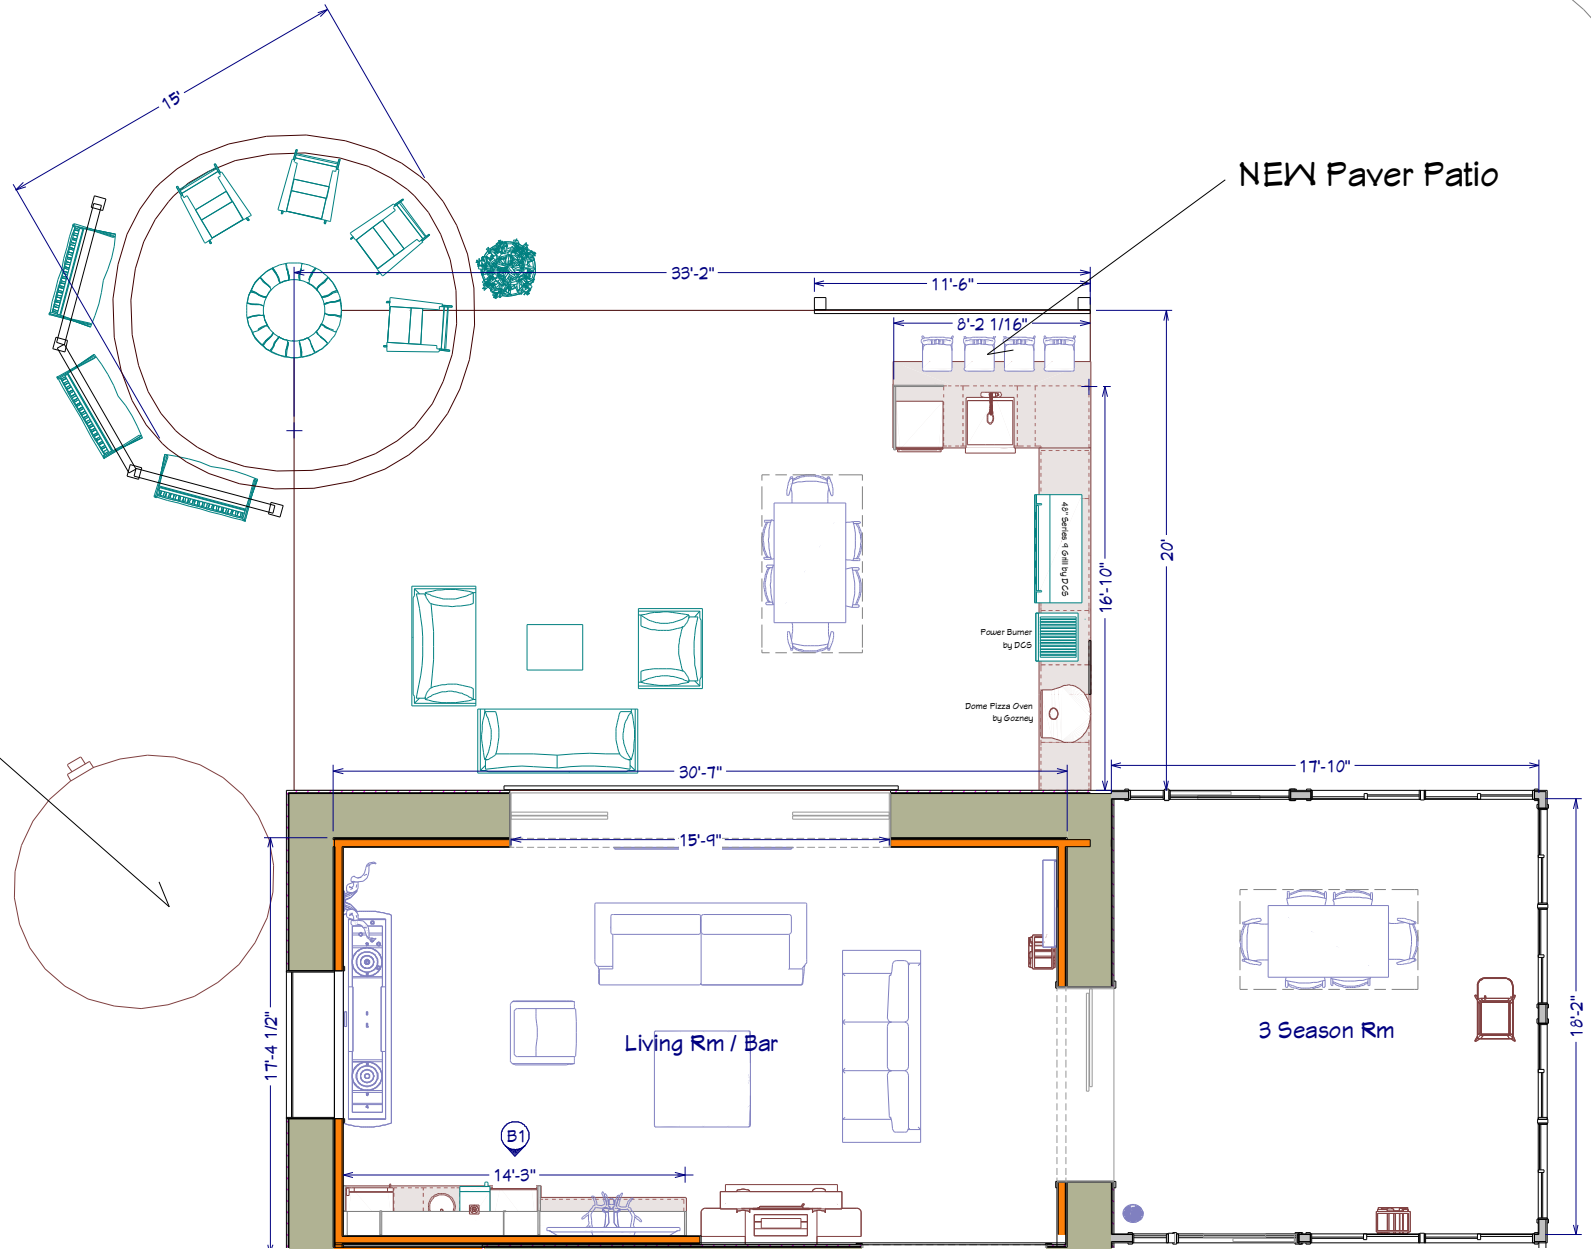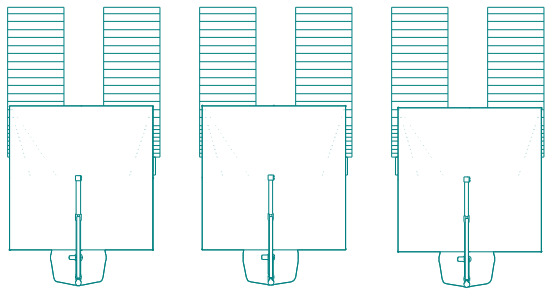

Existing Driveway

NEW Paver Patio

Rain Water Collection Tank

PATIO / YARD / POOL PLAN
1/8" = 1'




SHEET NUMBER
4
REVISION #:

Yard Plan
DRAWN BY: .ac
DATE:


Stone House Project

Jersey City, NJ | © 2020
www.anthonycarrino.com

anthonycarrino design

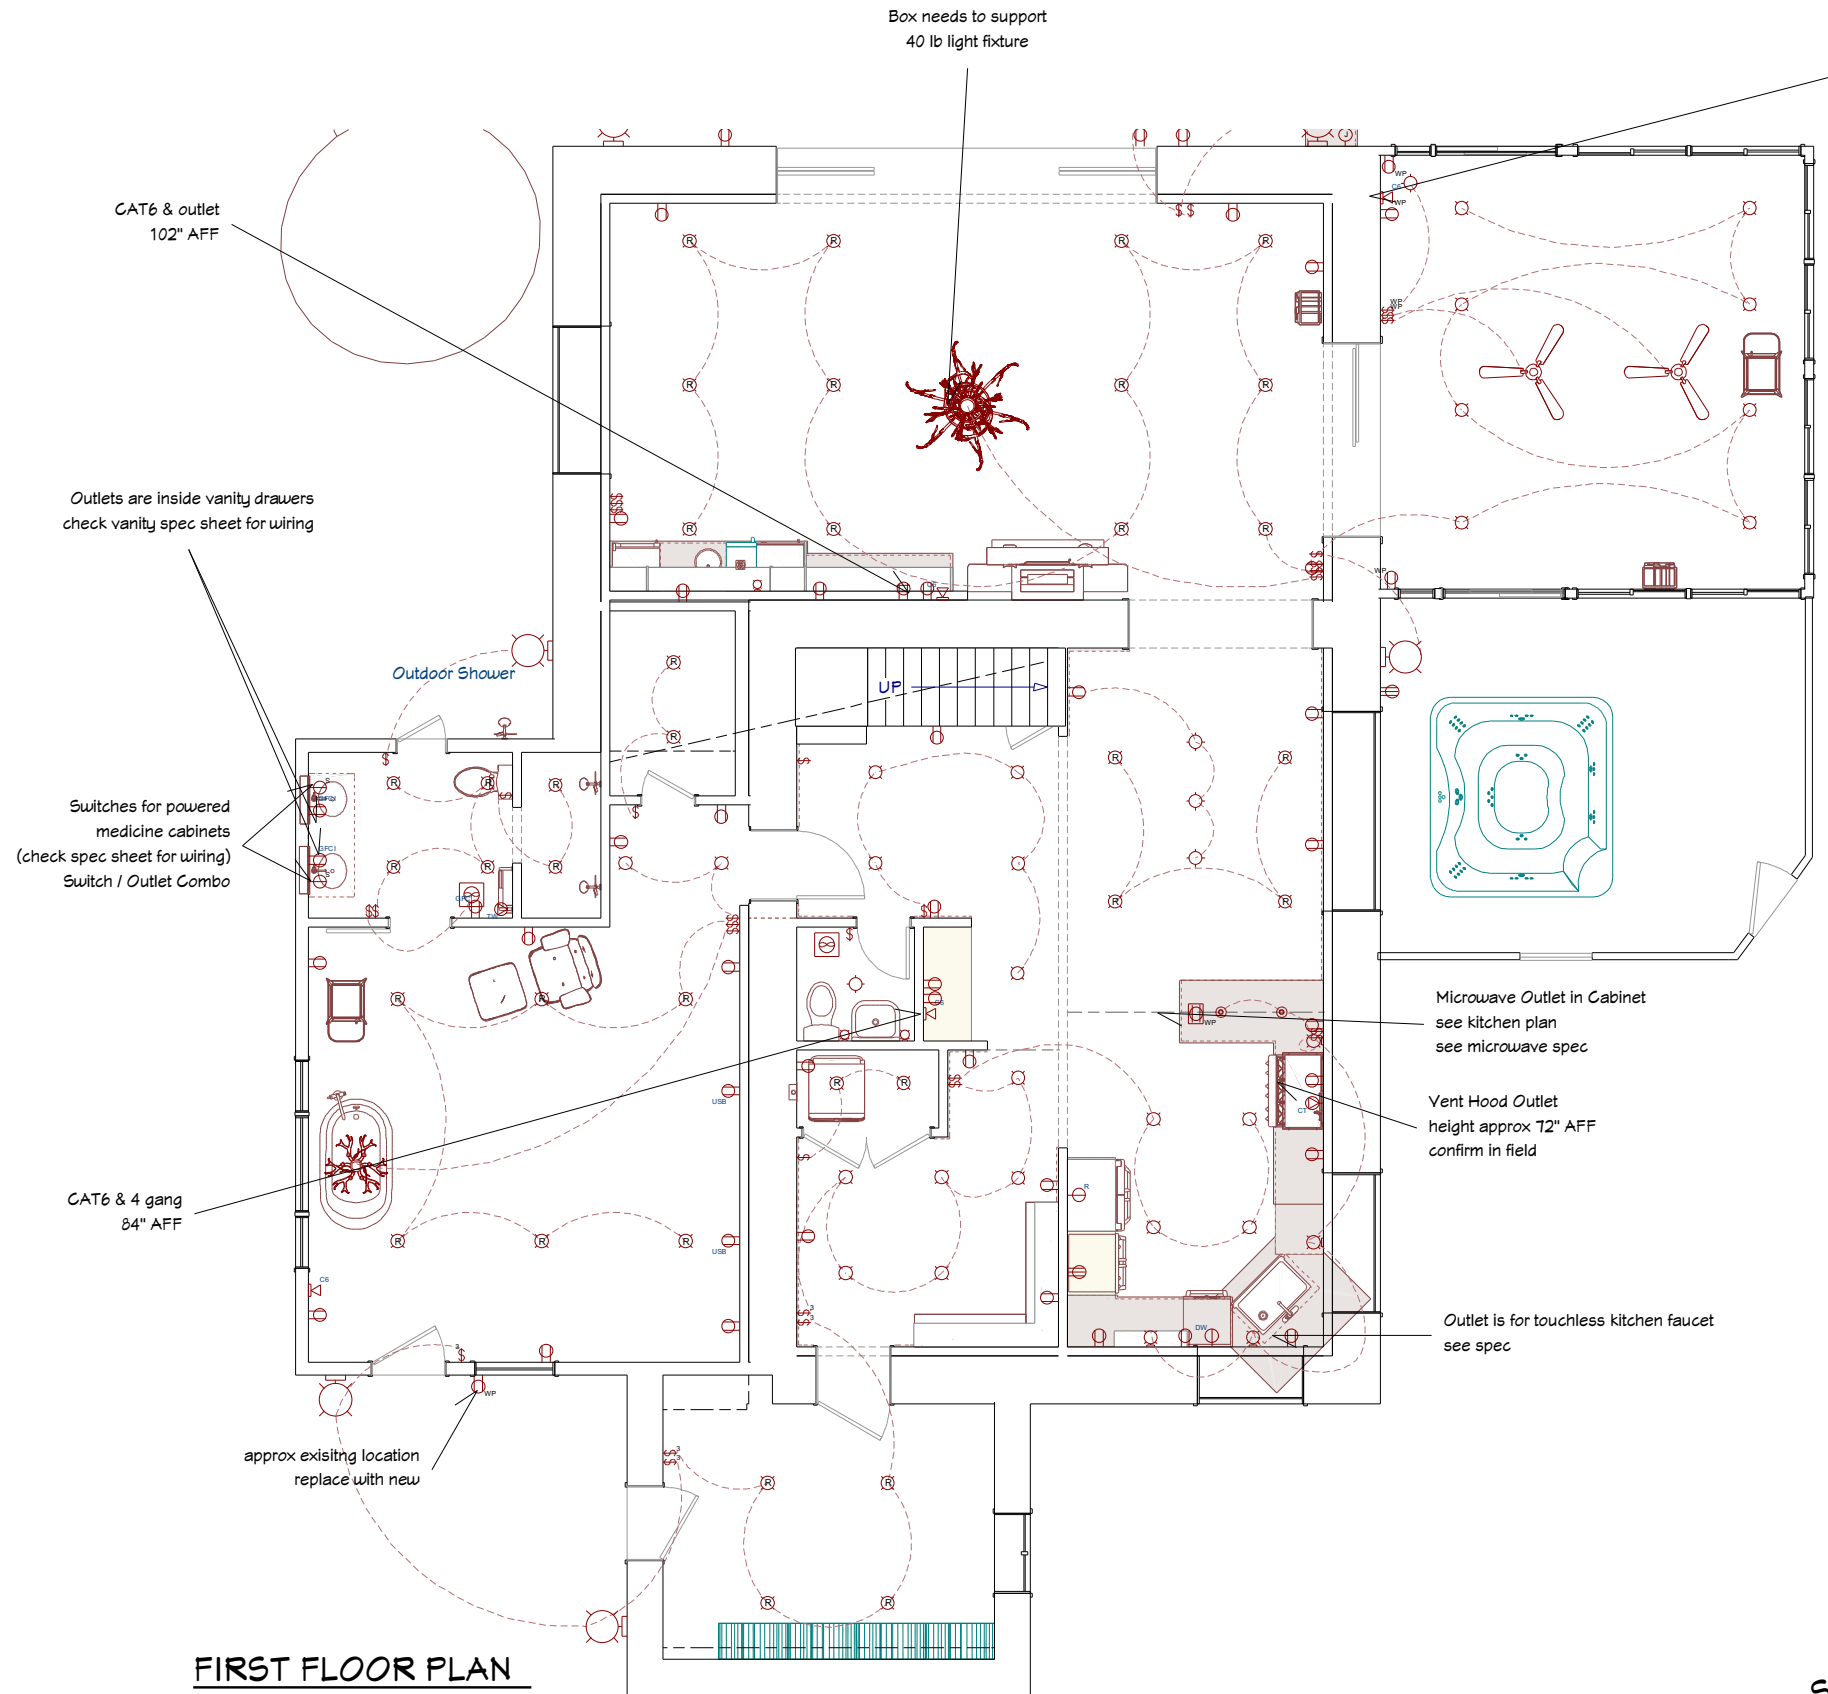

FIRST FLOOR PLAN
1/8" = 1'

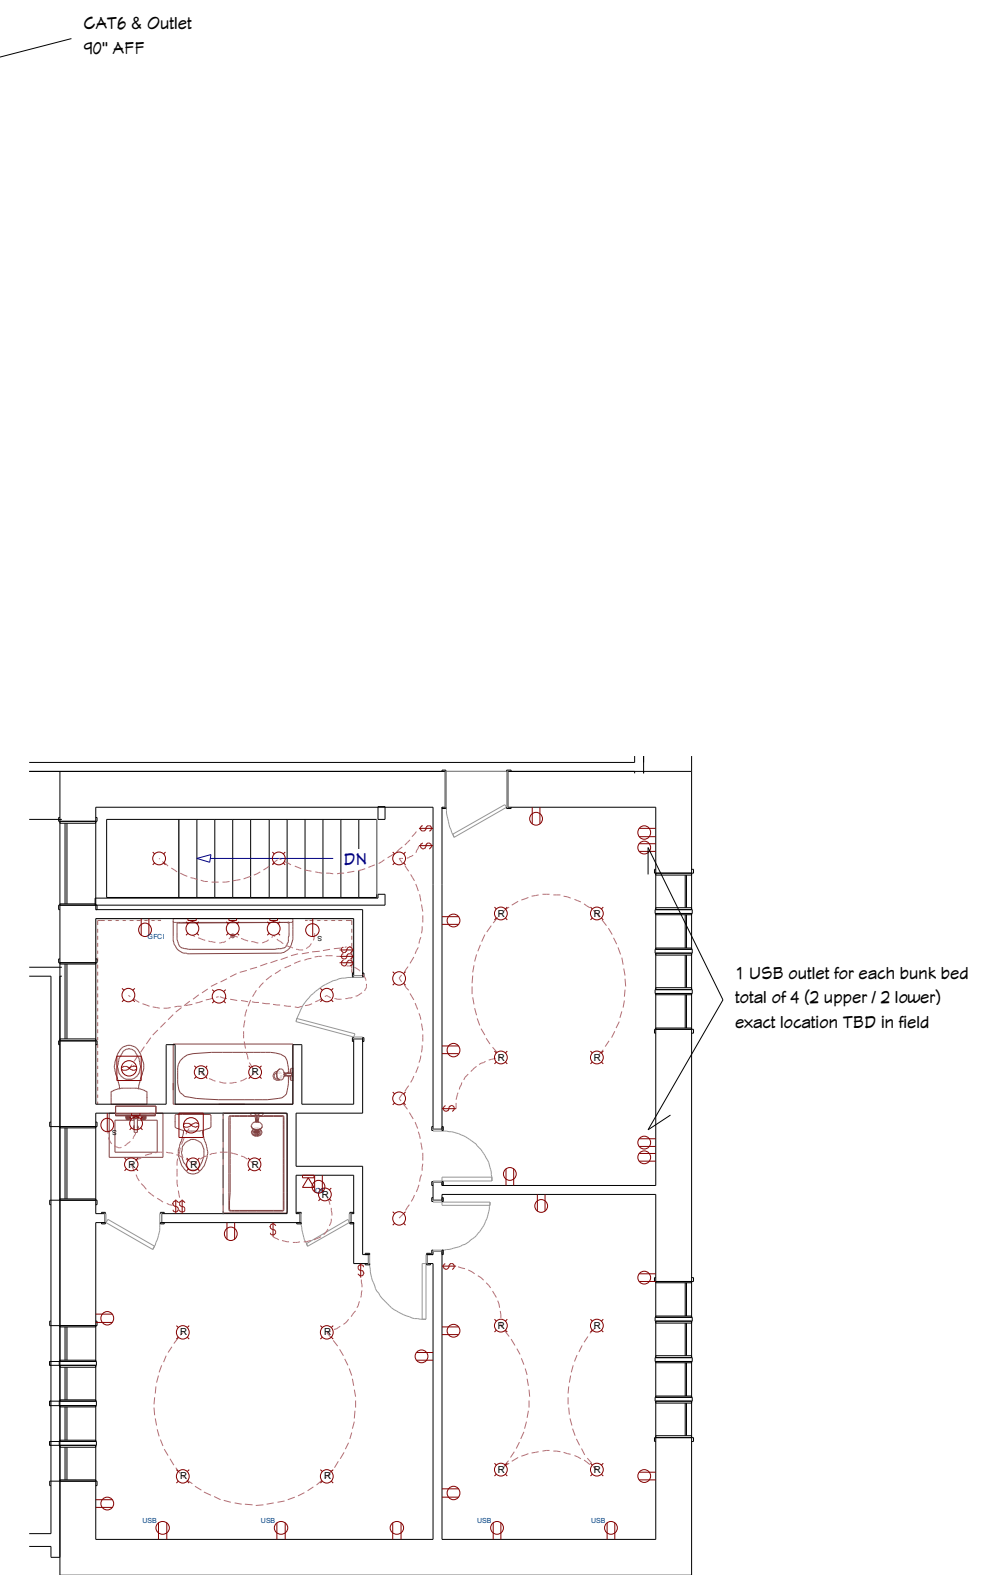


SECOND FLOOR PLAN
1/8" = 1'



FIRST FLOOR PLAN

1/4" = 1'

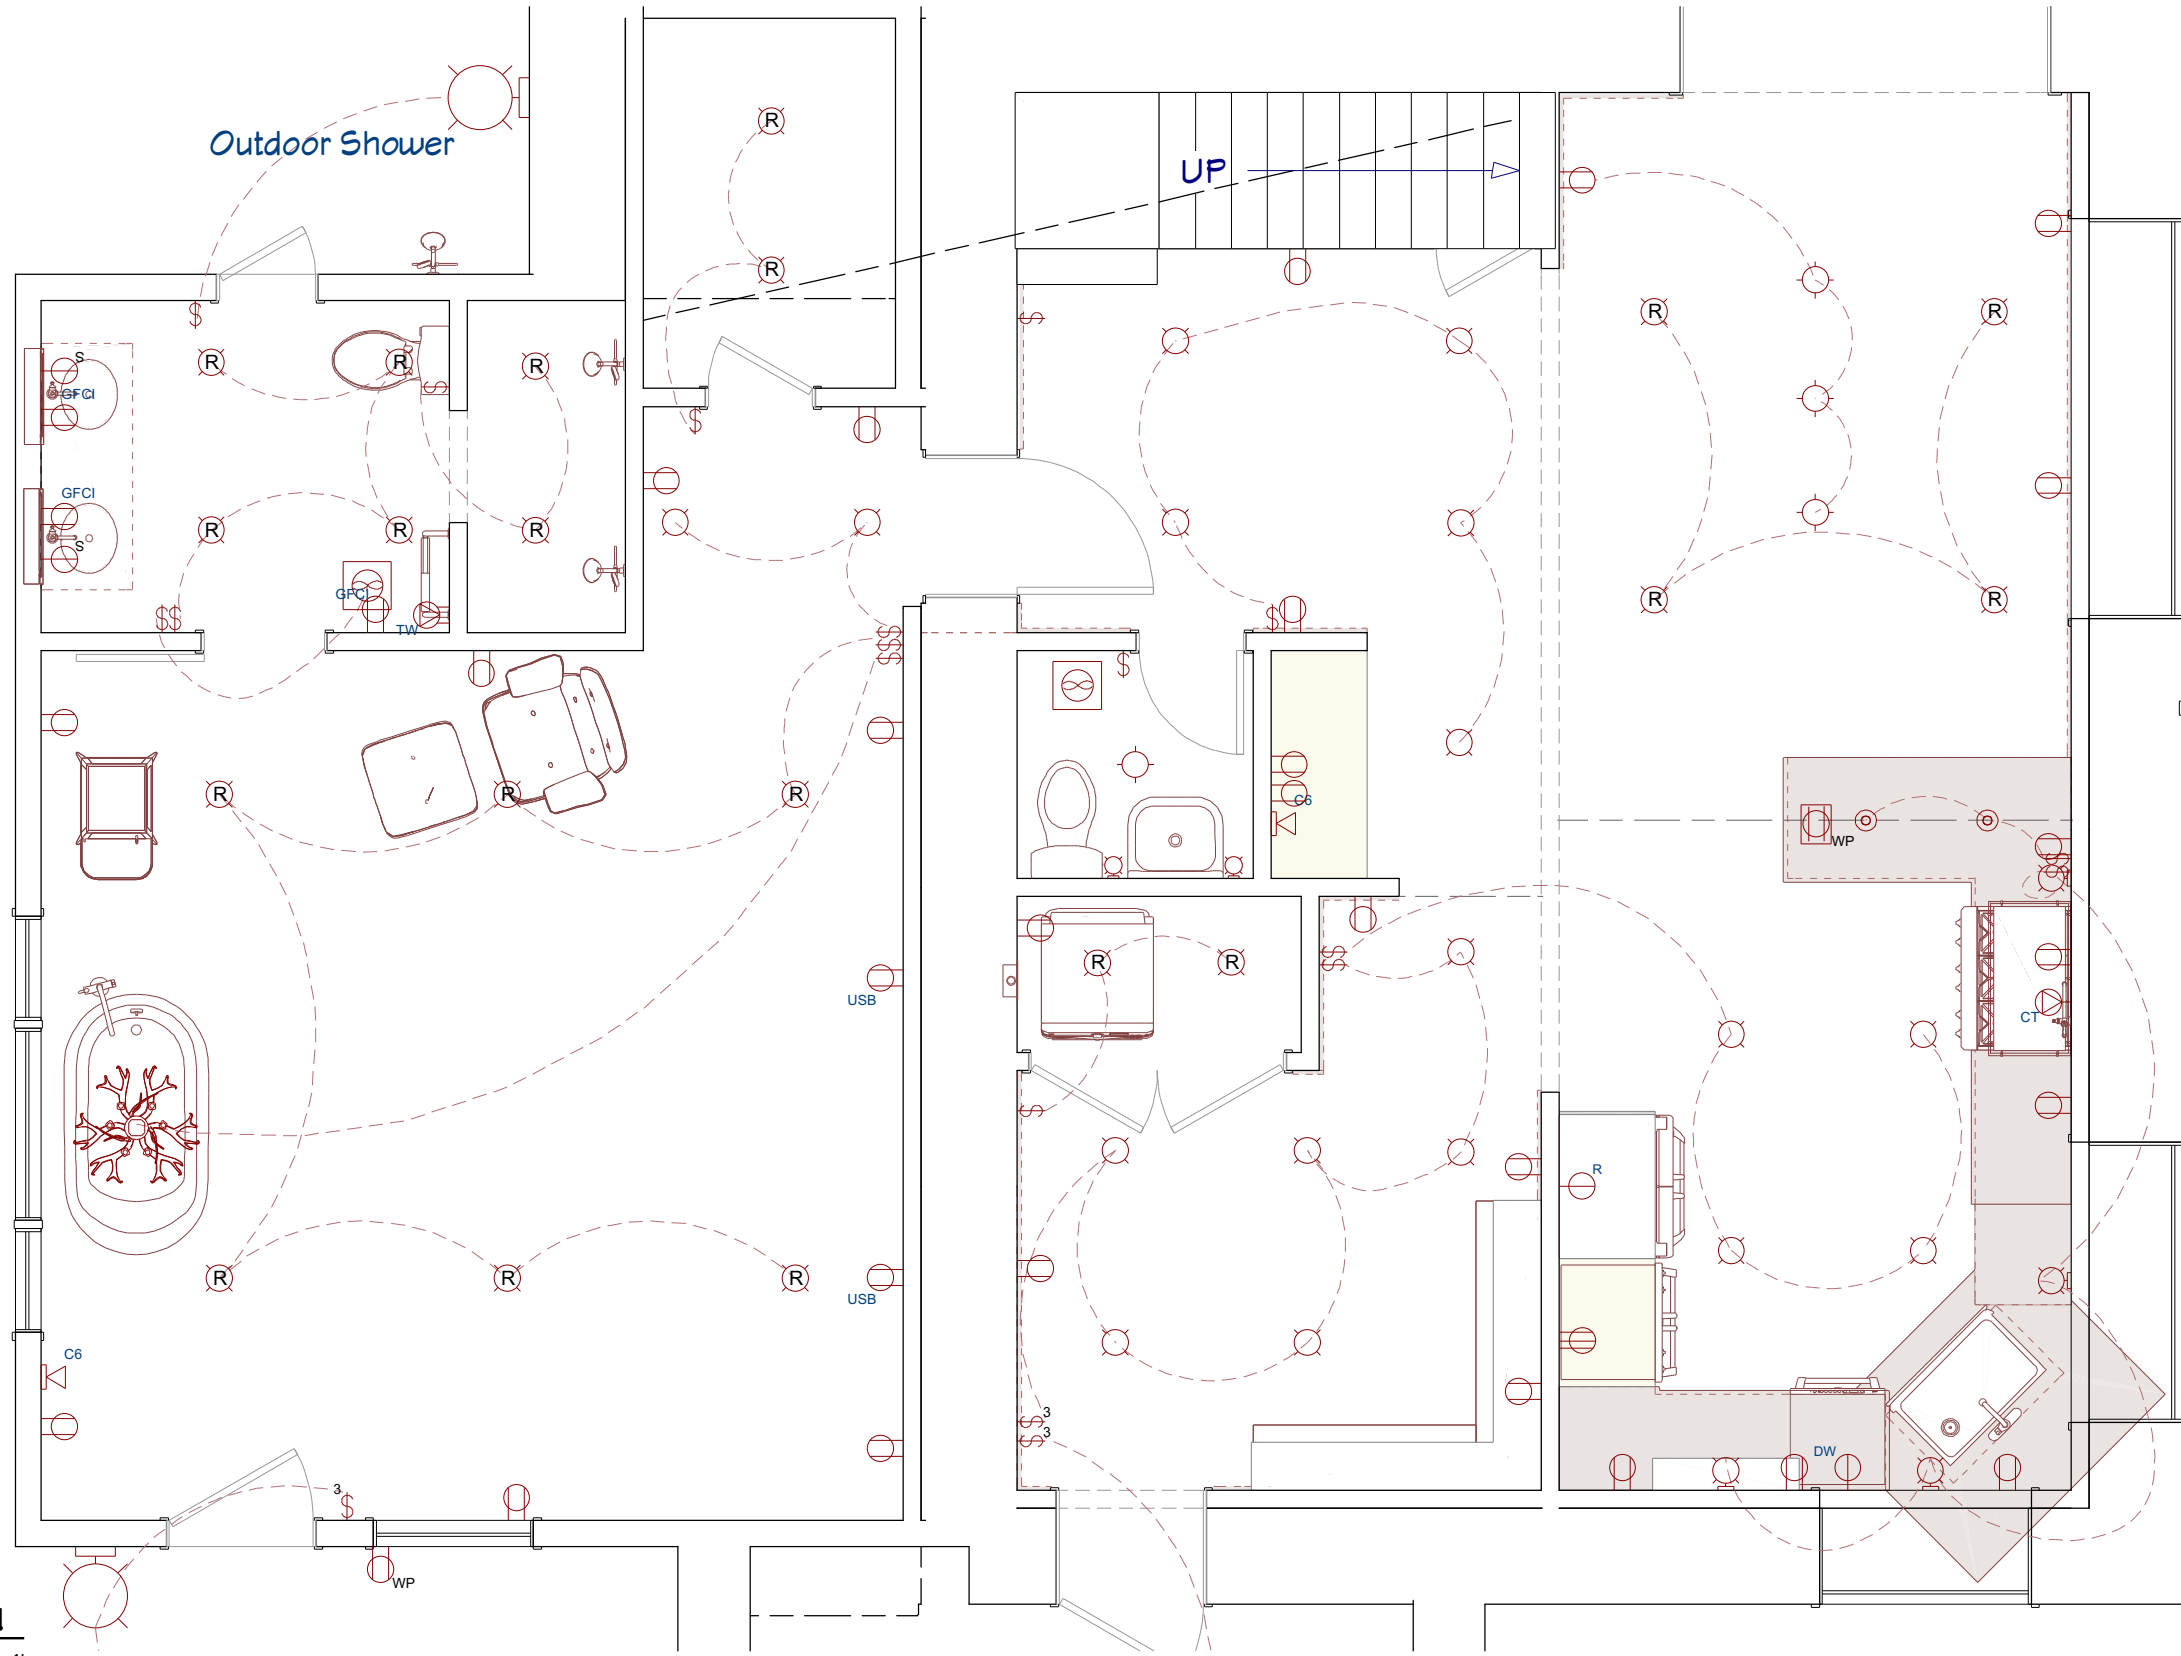

Jersey City, NJ | © 2020
www.anthonycarrino.com




Stone House Project

Electrical Floor 1
(partial 1 of 2)

DRAWN BY: .ac DATE: _____


SHEET NUMBER
6
REVISION #:


FIRST FLOOR PLAN
1/4" = 1'

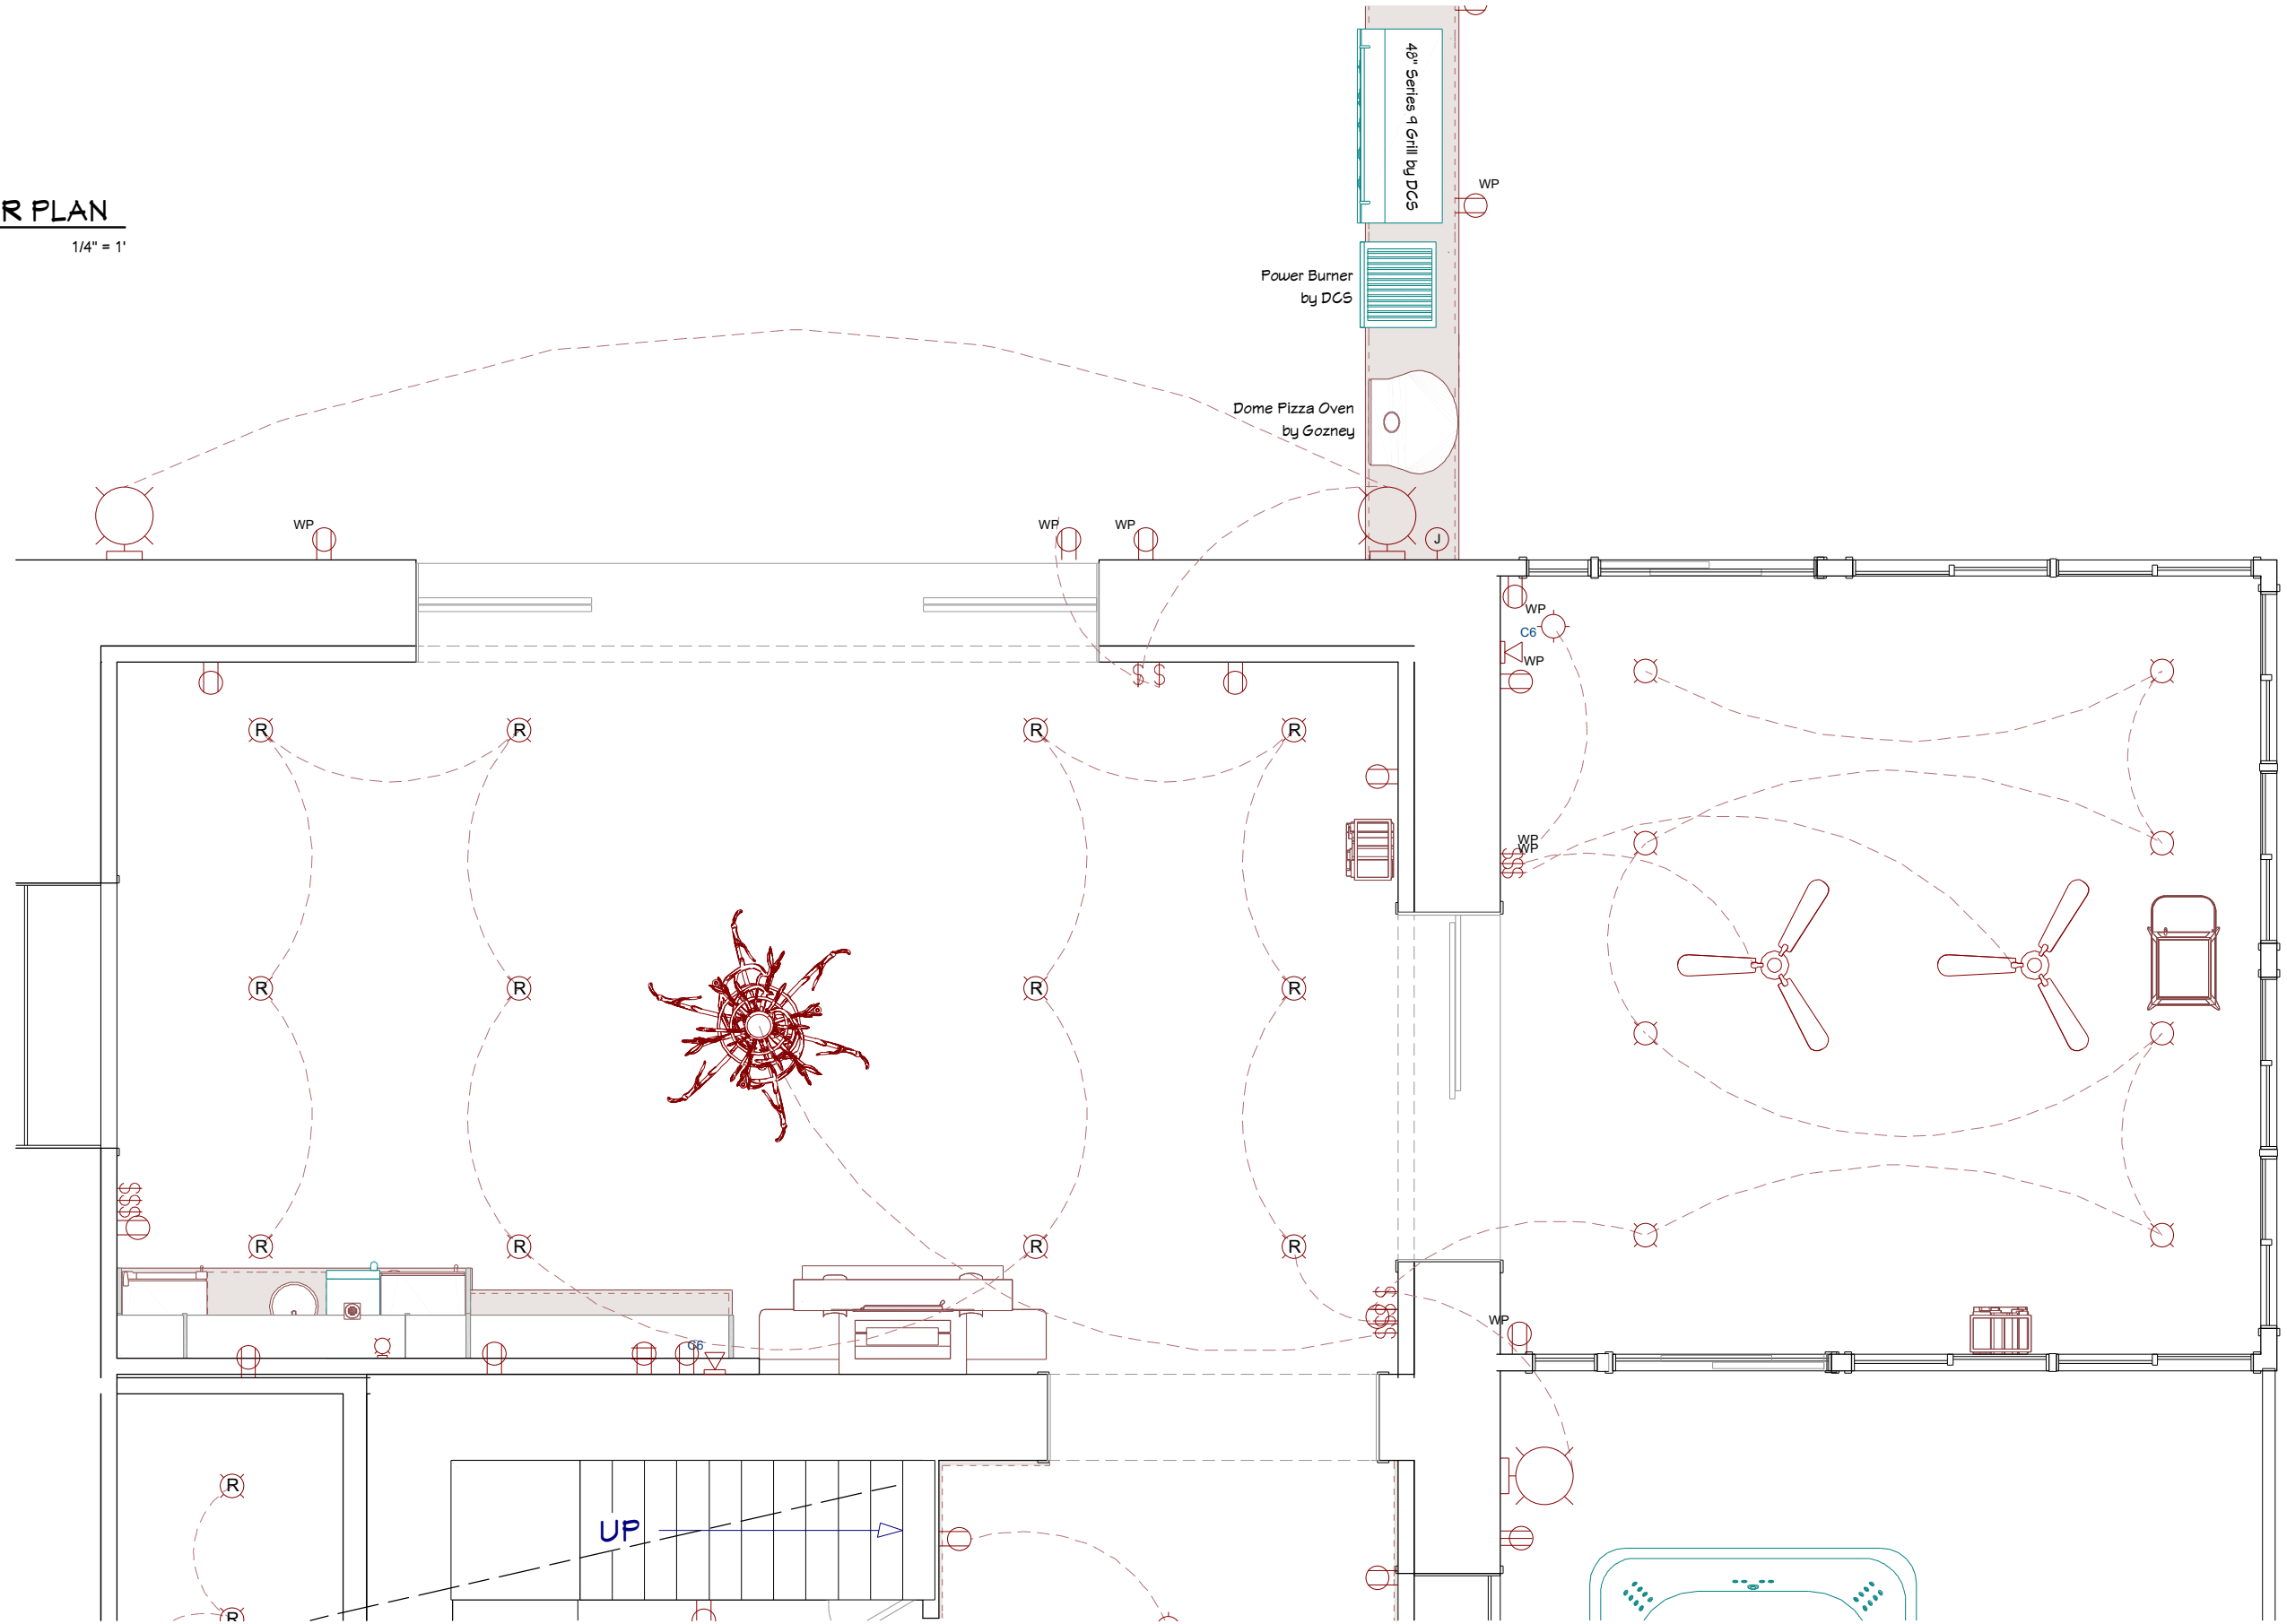


SECOND FLOOR PLAN

1/4" = 1'

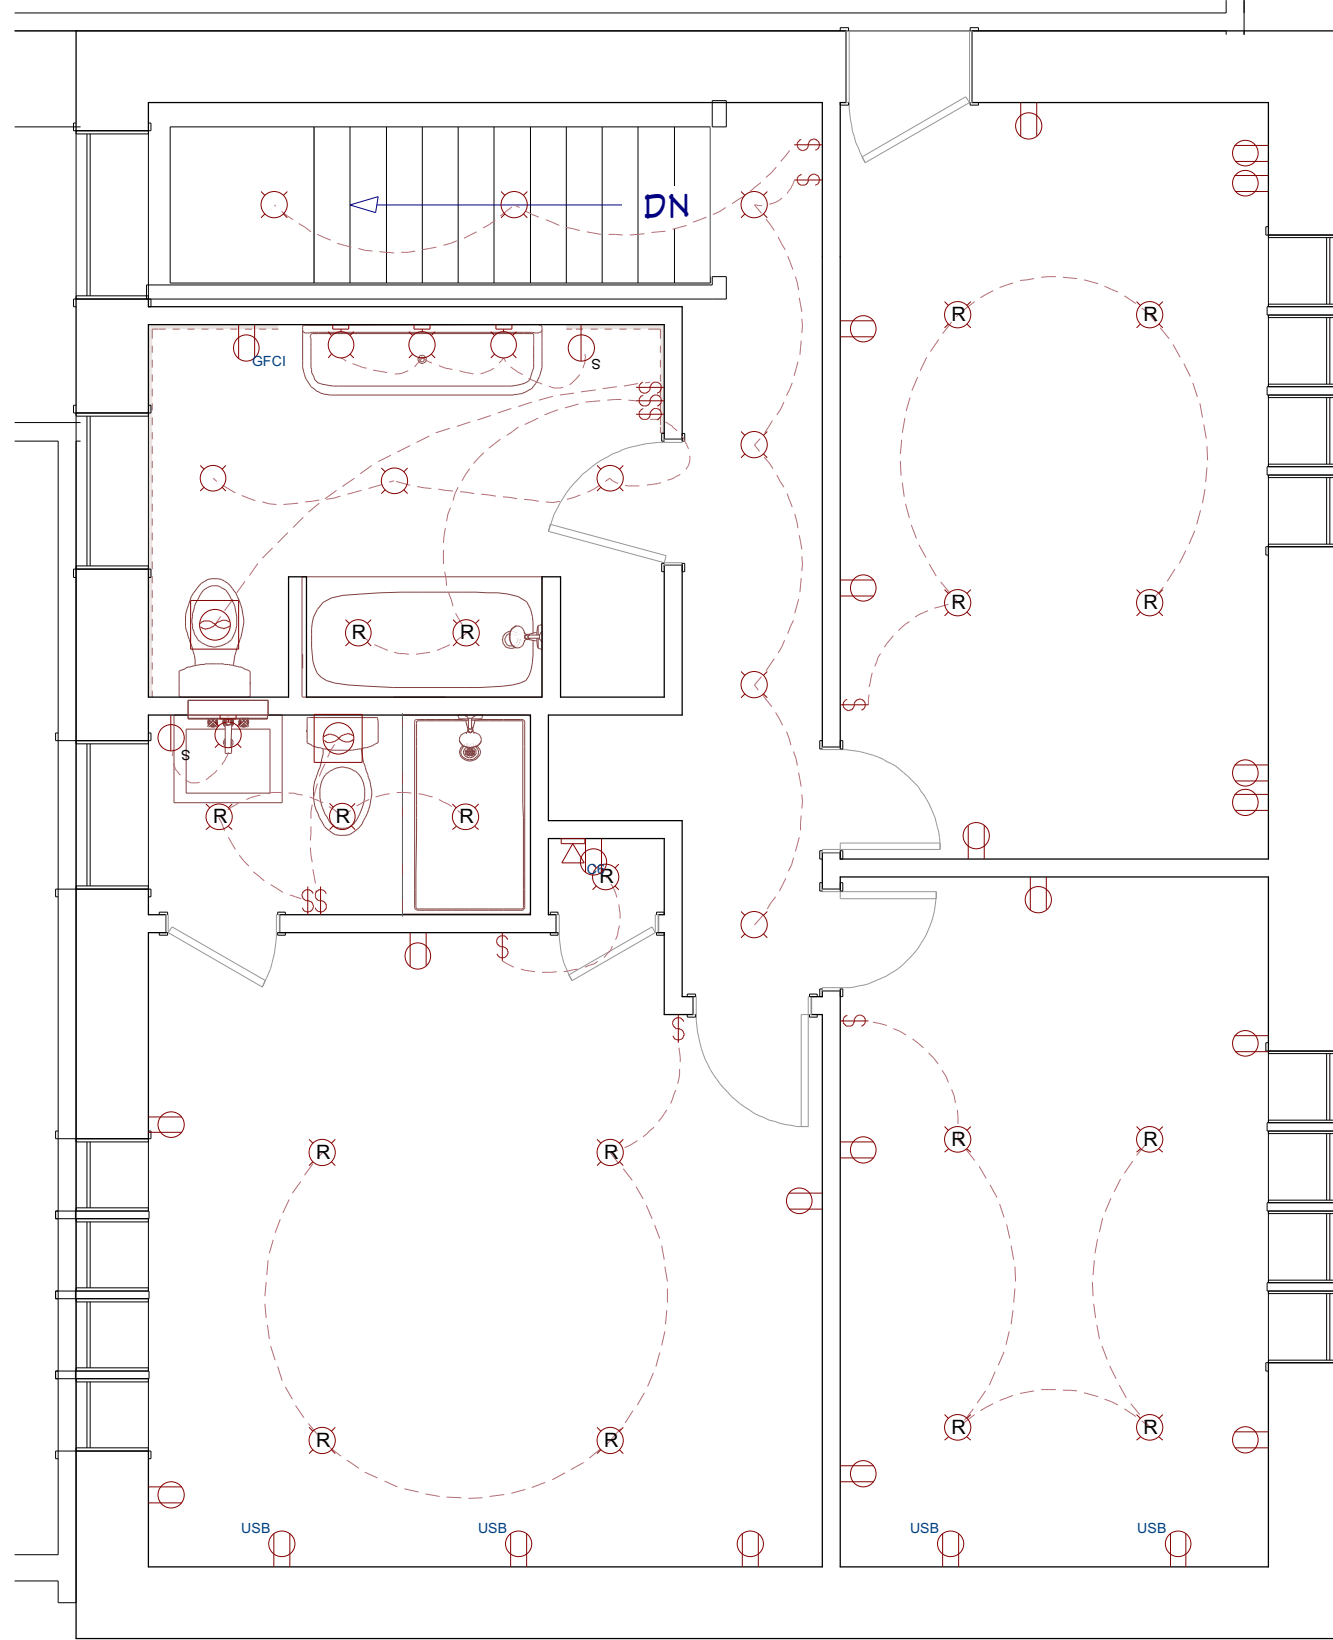


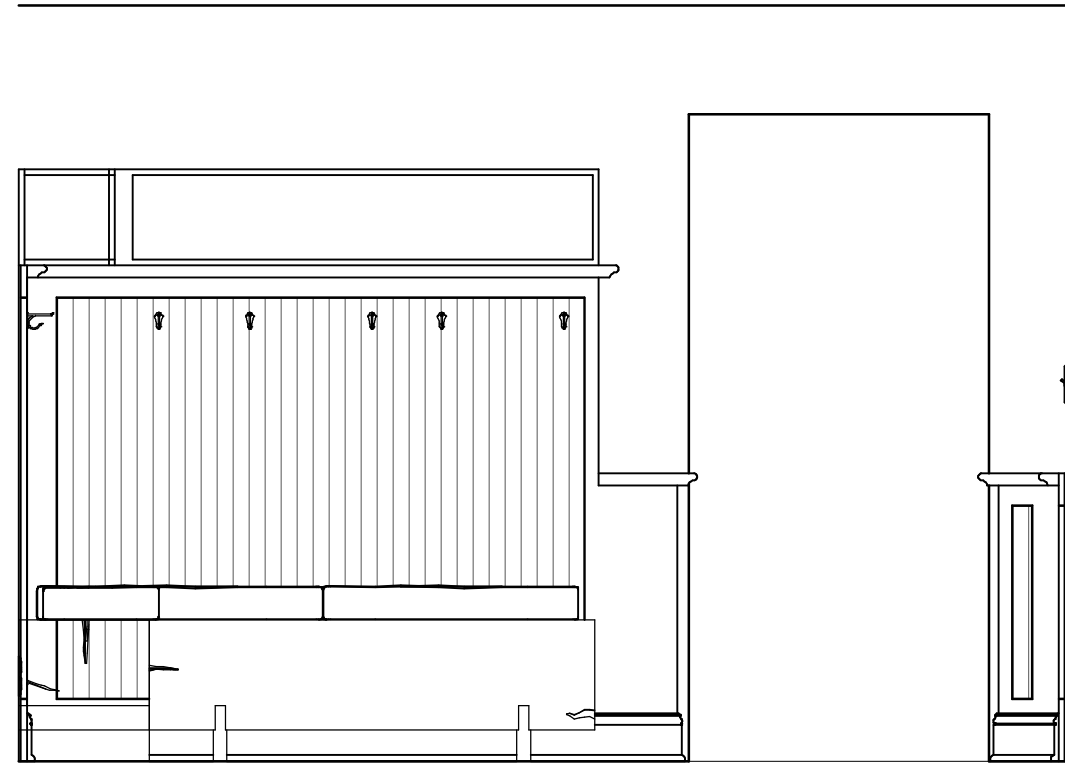


E1 MUD ROOM ELEVATION
1/2" = 1'

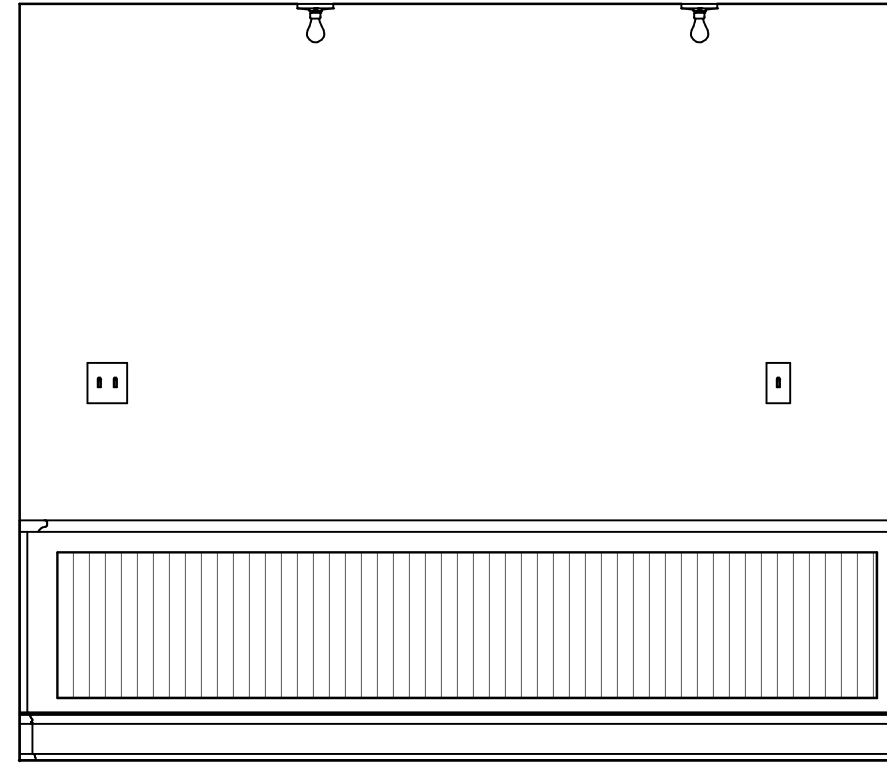

E2 MUD ROOM ELEVATION
1/2" = 1'

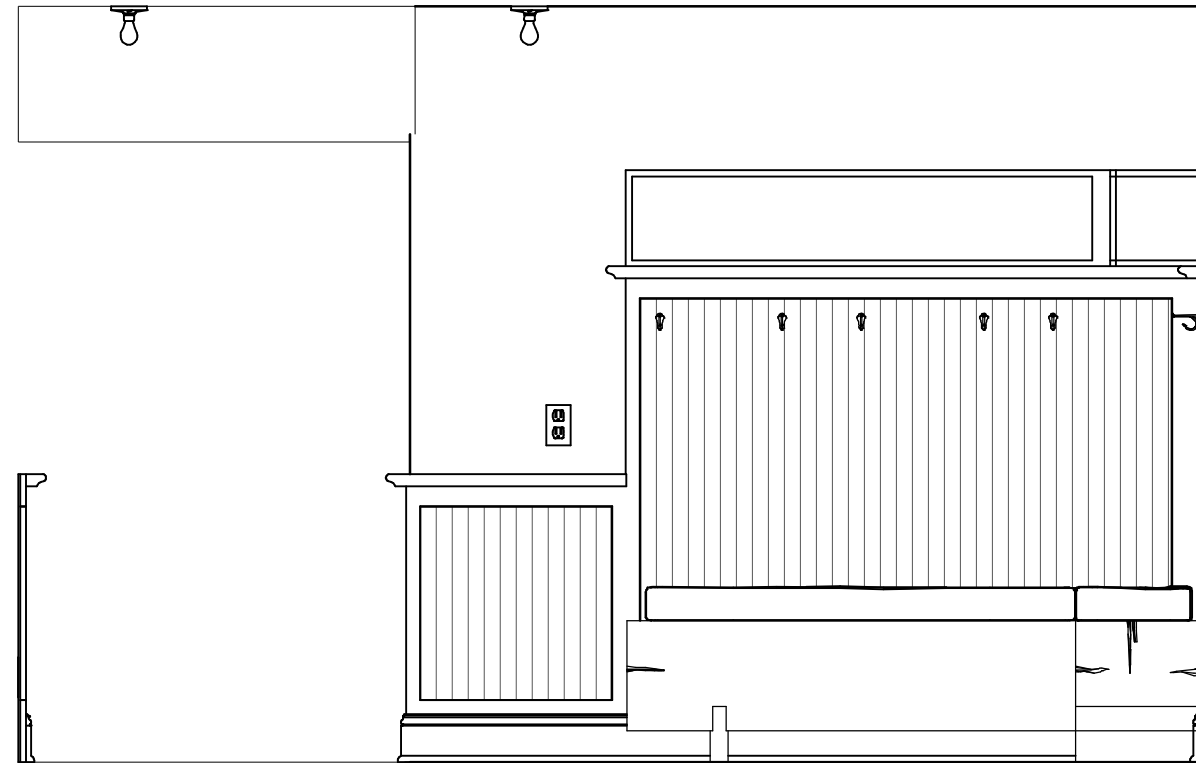

E3 MUD ROOM ELEVATION
1/2" = 1'

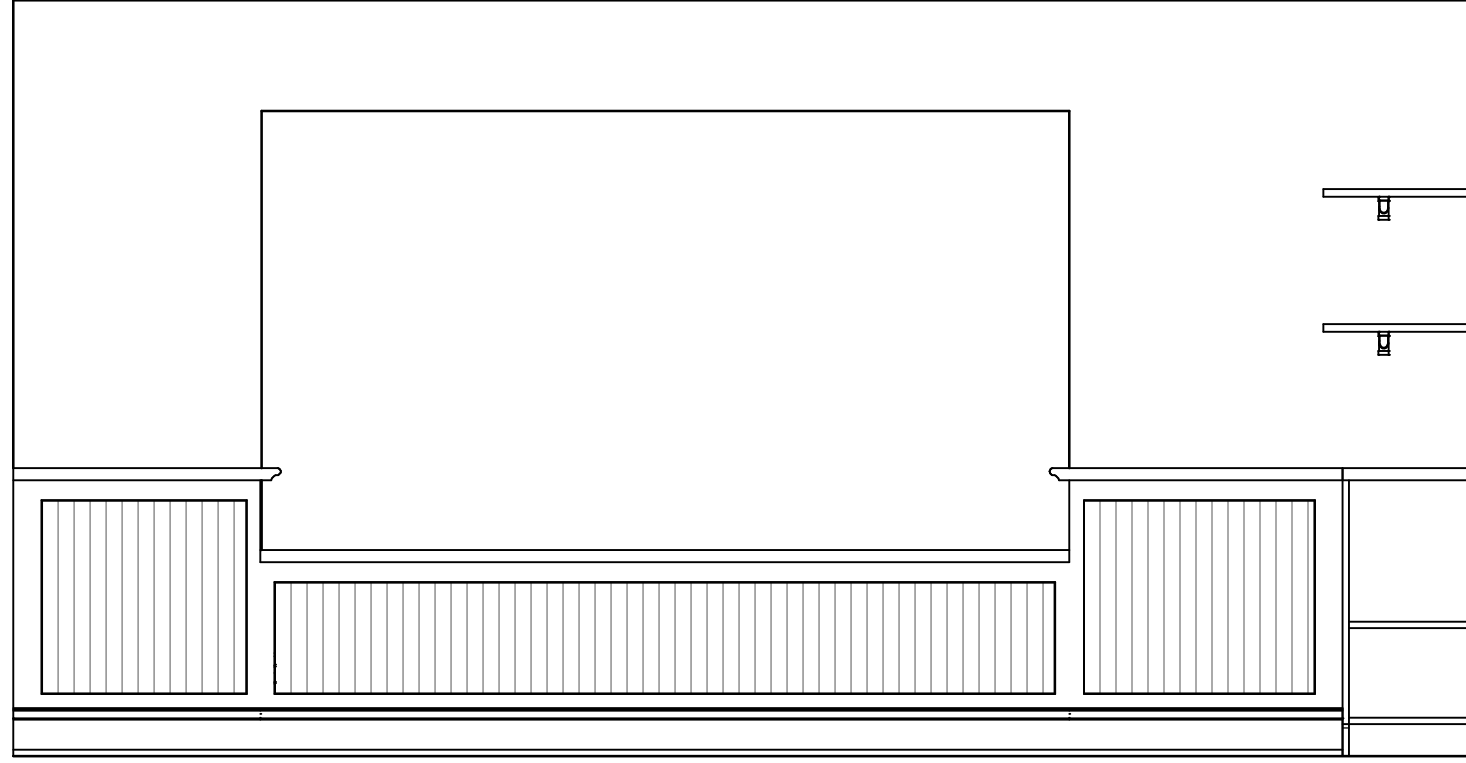

DINING ELEVATION


1/2" = 1'




DINING ELEVATION

1/2" = 1'




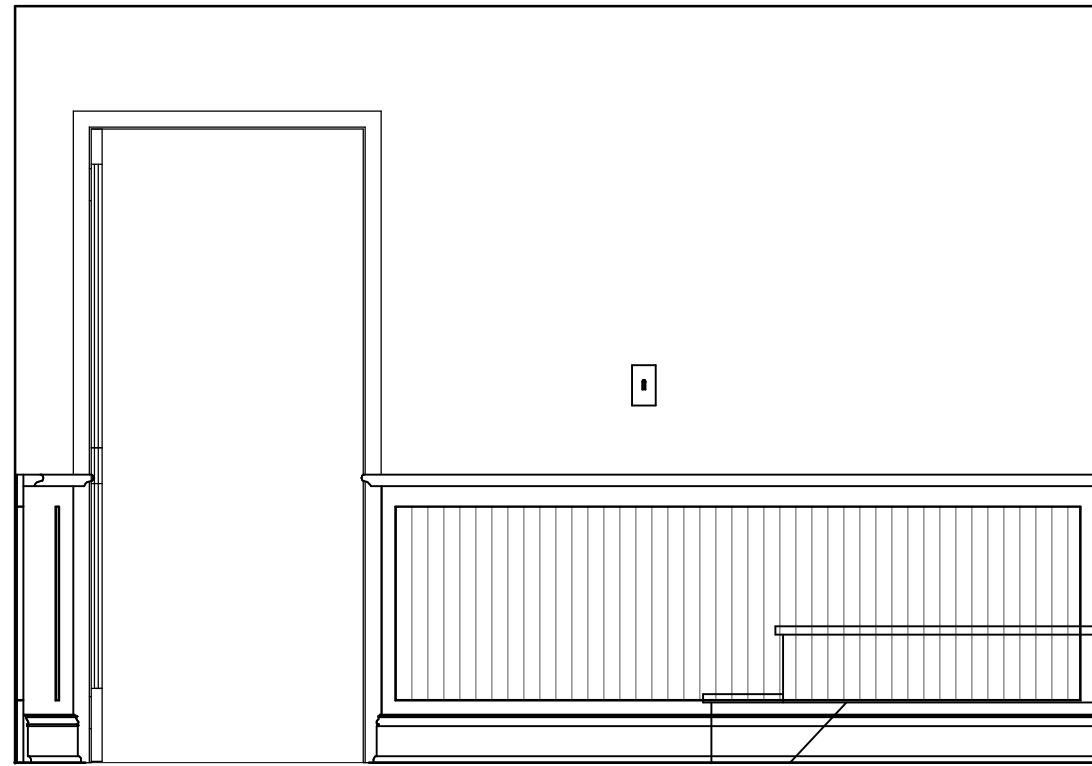


E6 HALL ELEVATION
1/2" = 1'

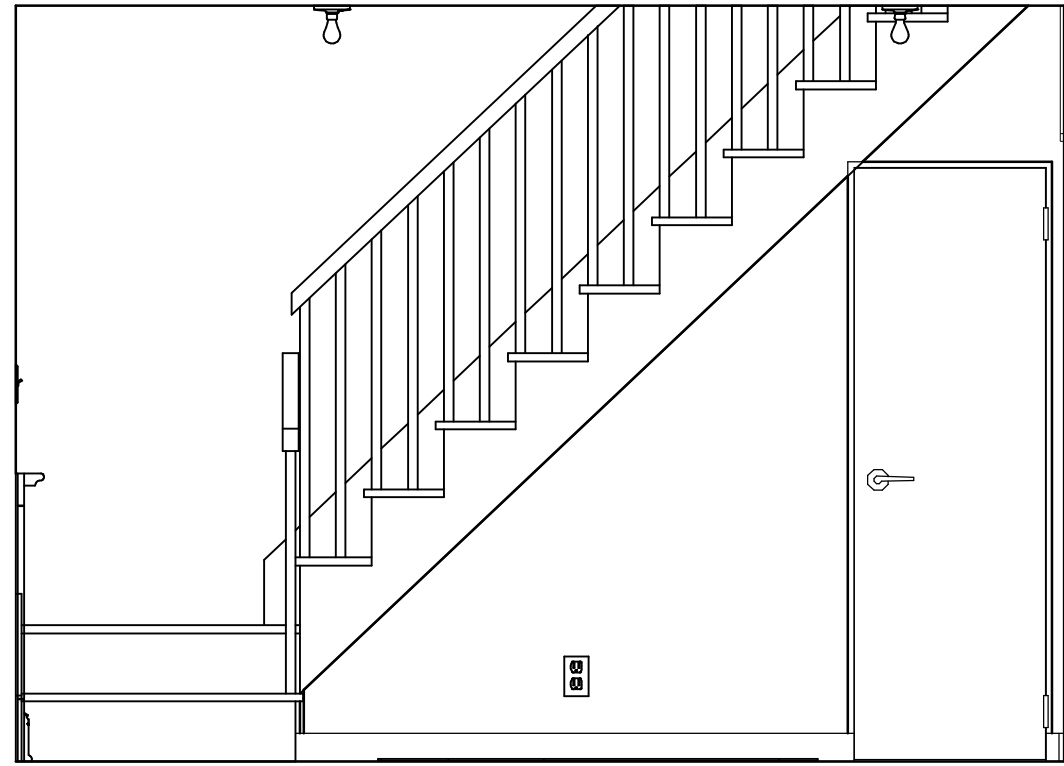

E7 HALL ELEVATION
1/2" = 1'

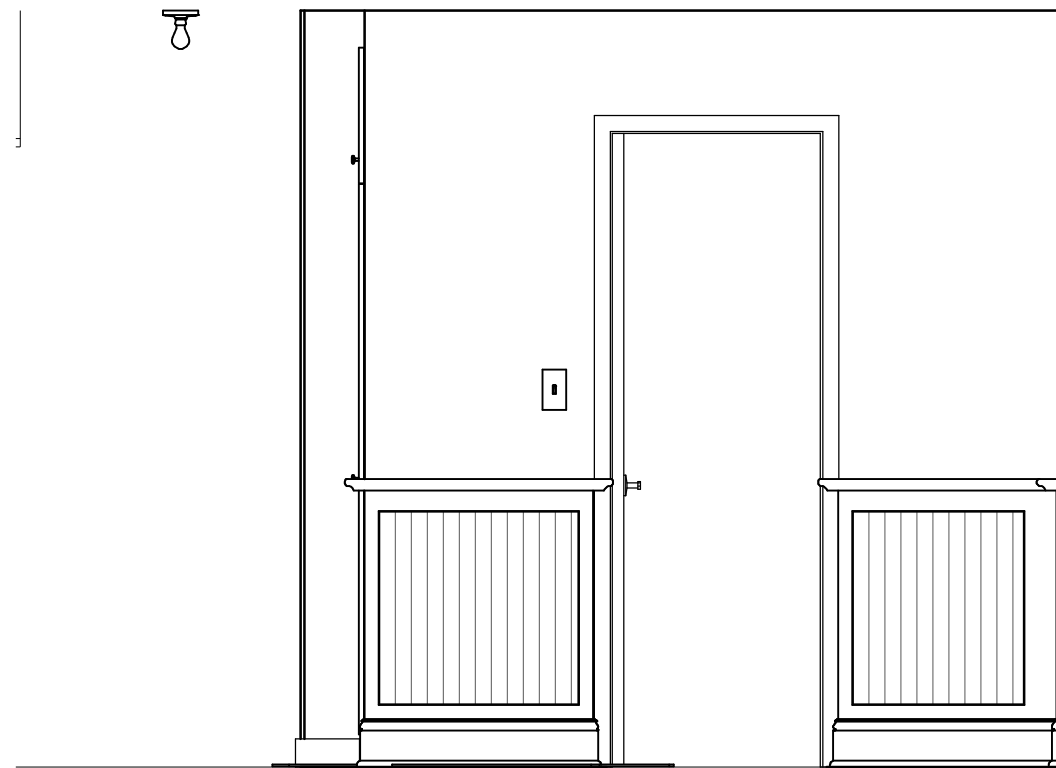


E8 HALL ELEVATION
1/2" = 1'

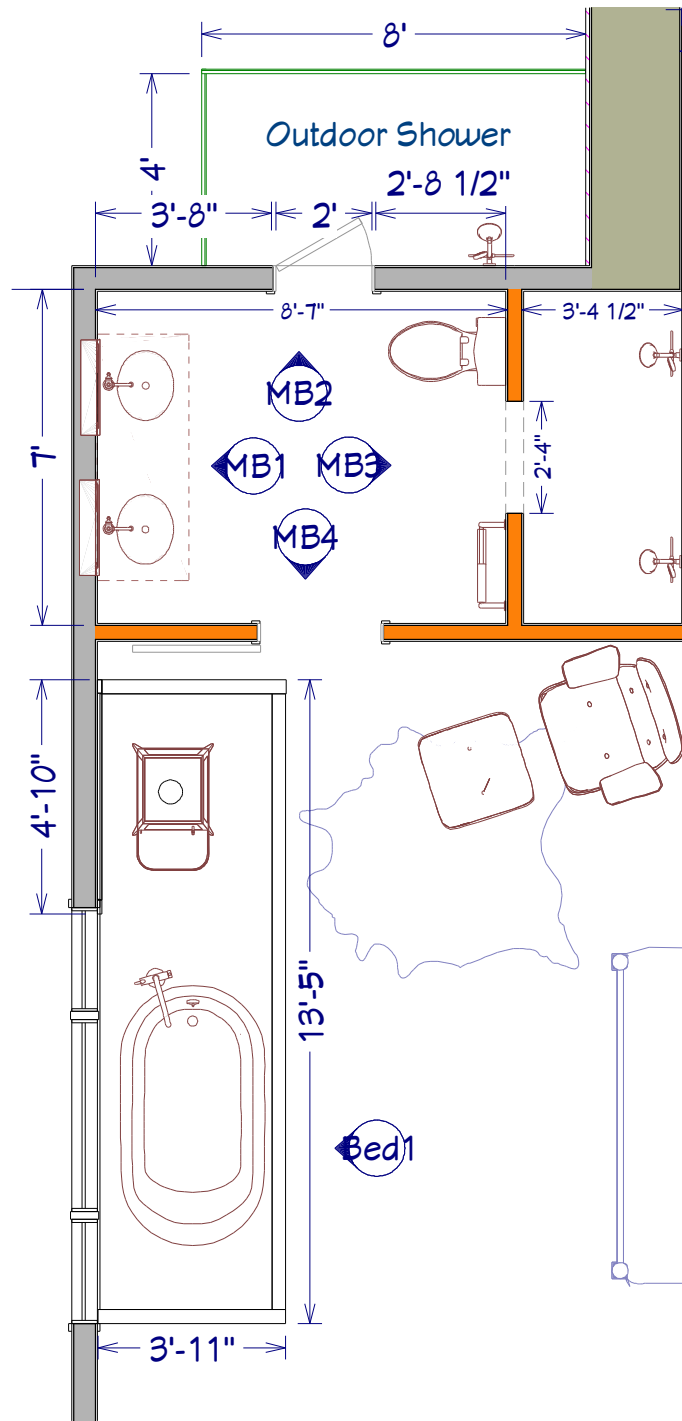


MASTER BATH DETAILS

1/4" = 1'

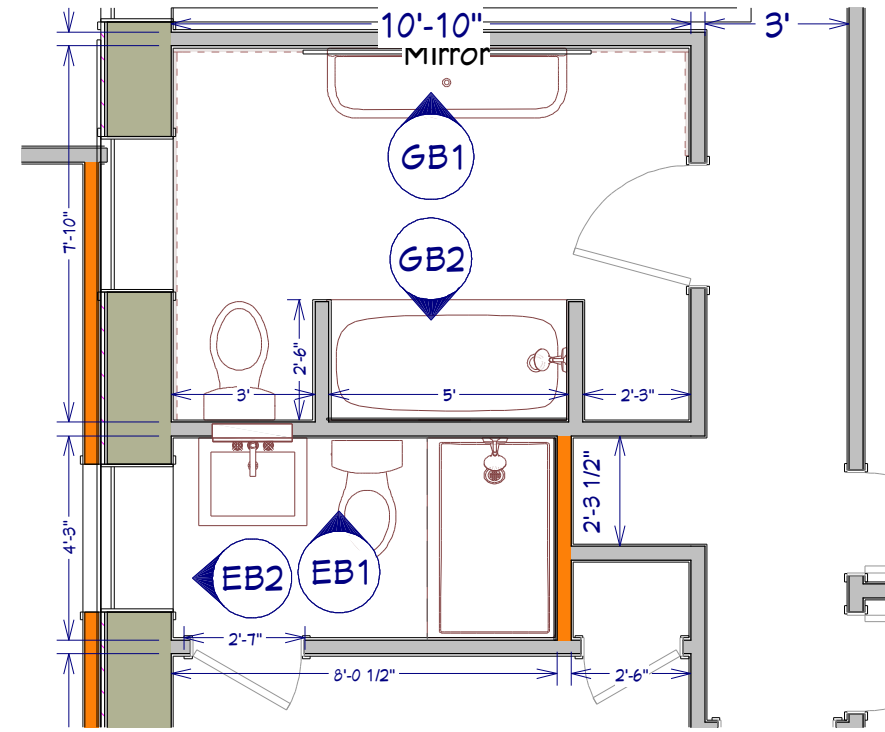

GUEST BATH & ENSUITE BATH DETAILS

1/4" = 1'

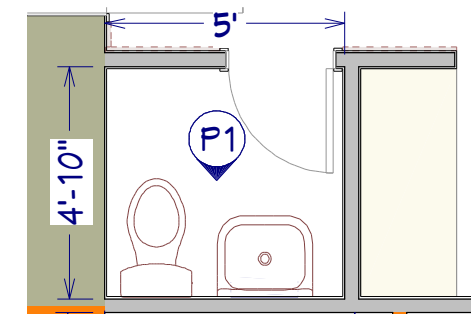

POWDER ROOM DETAILS

1/4" = 1'