





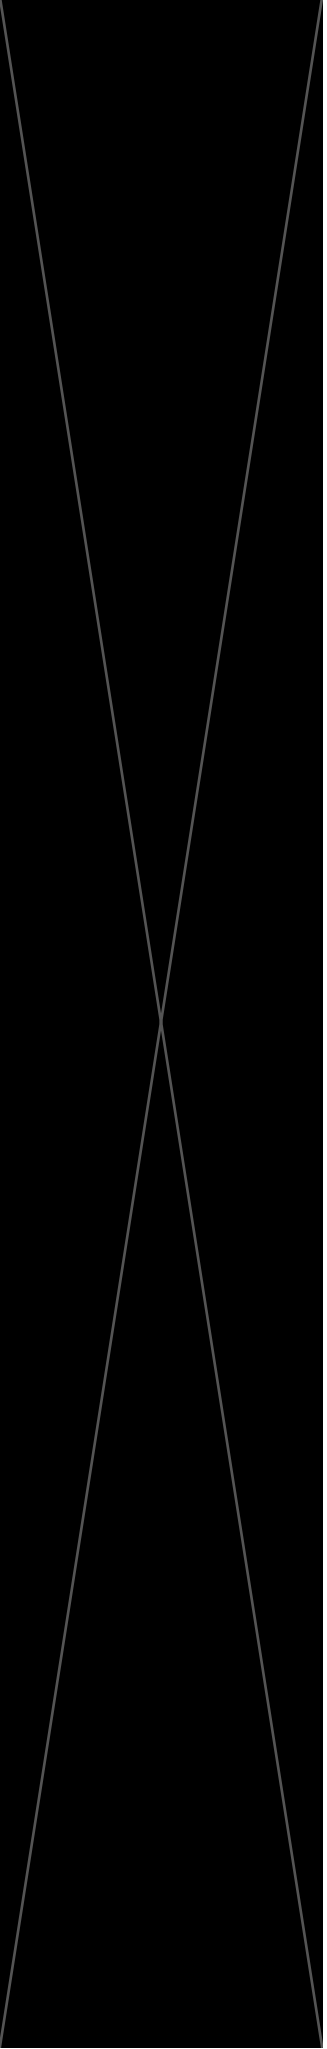




Entry Patio


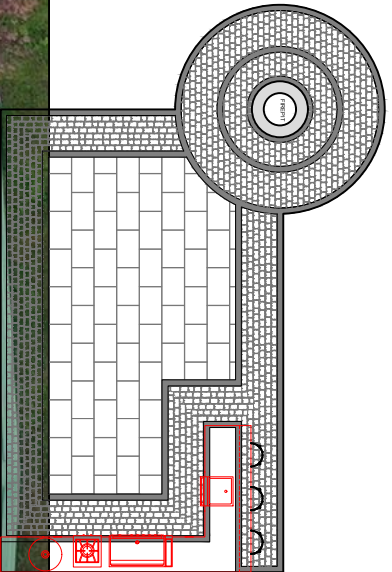



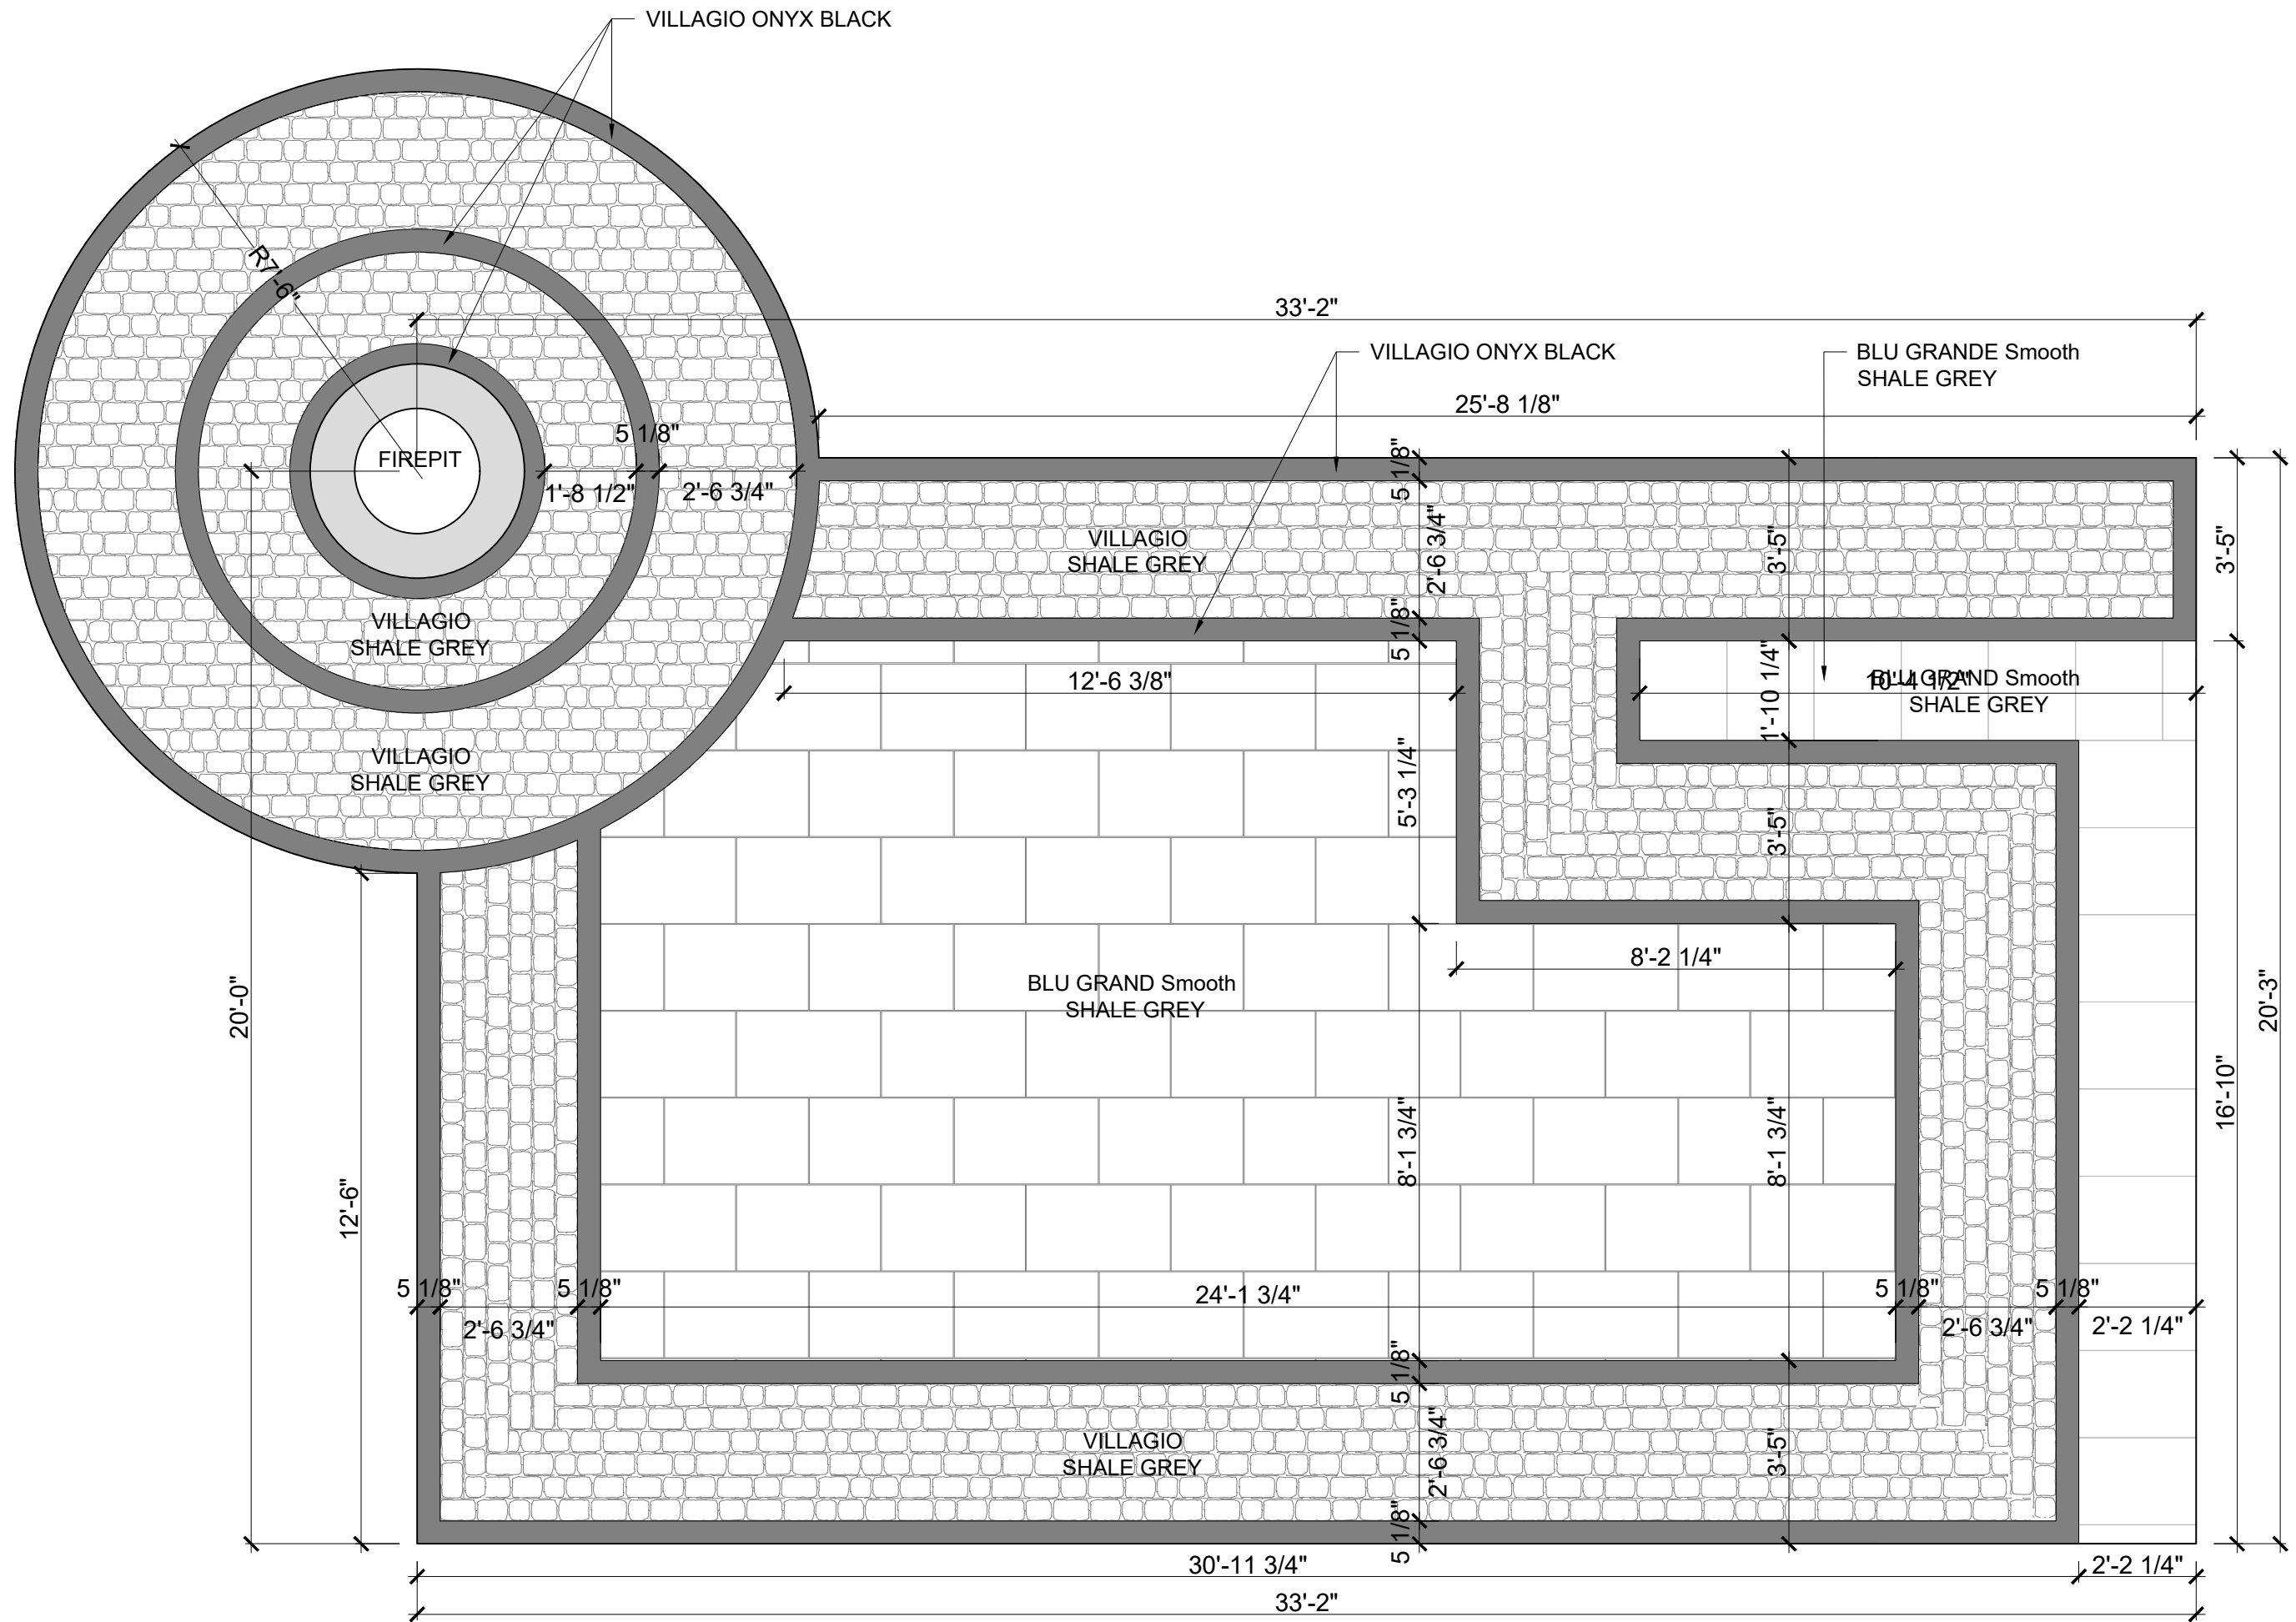




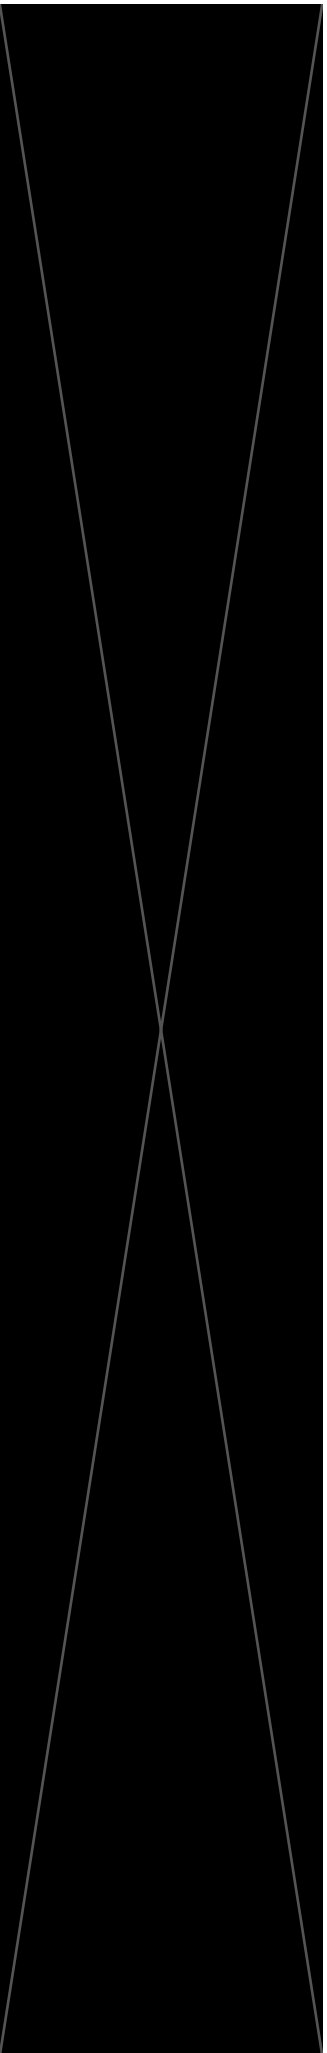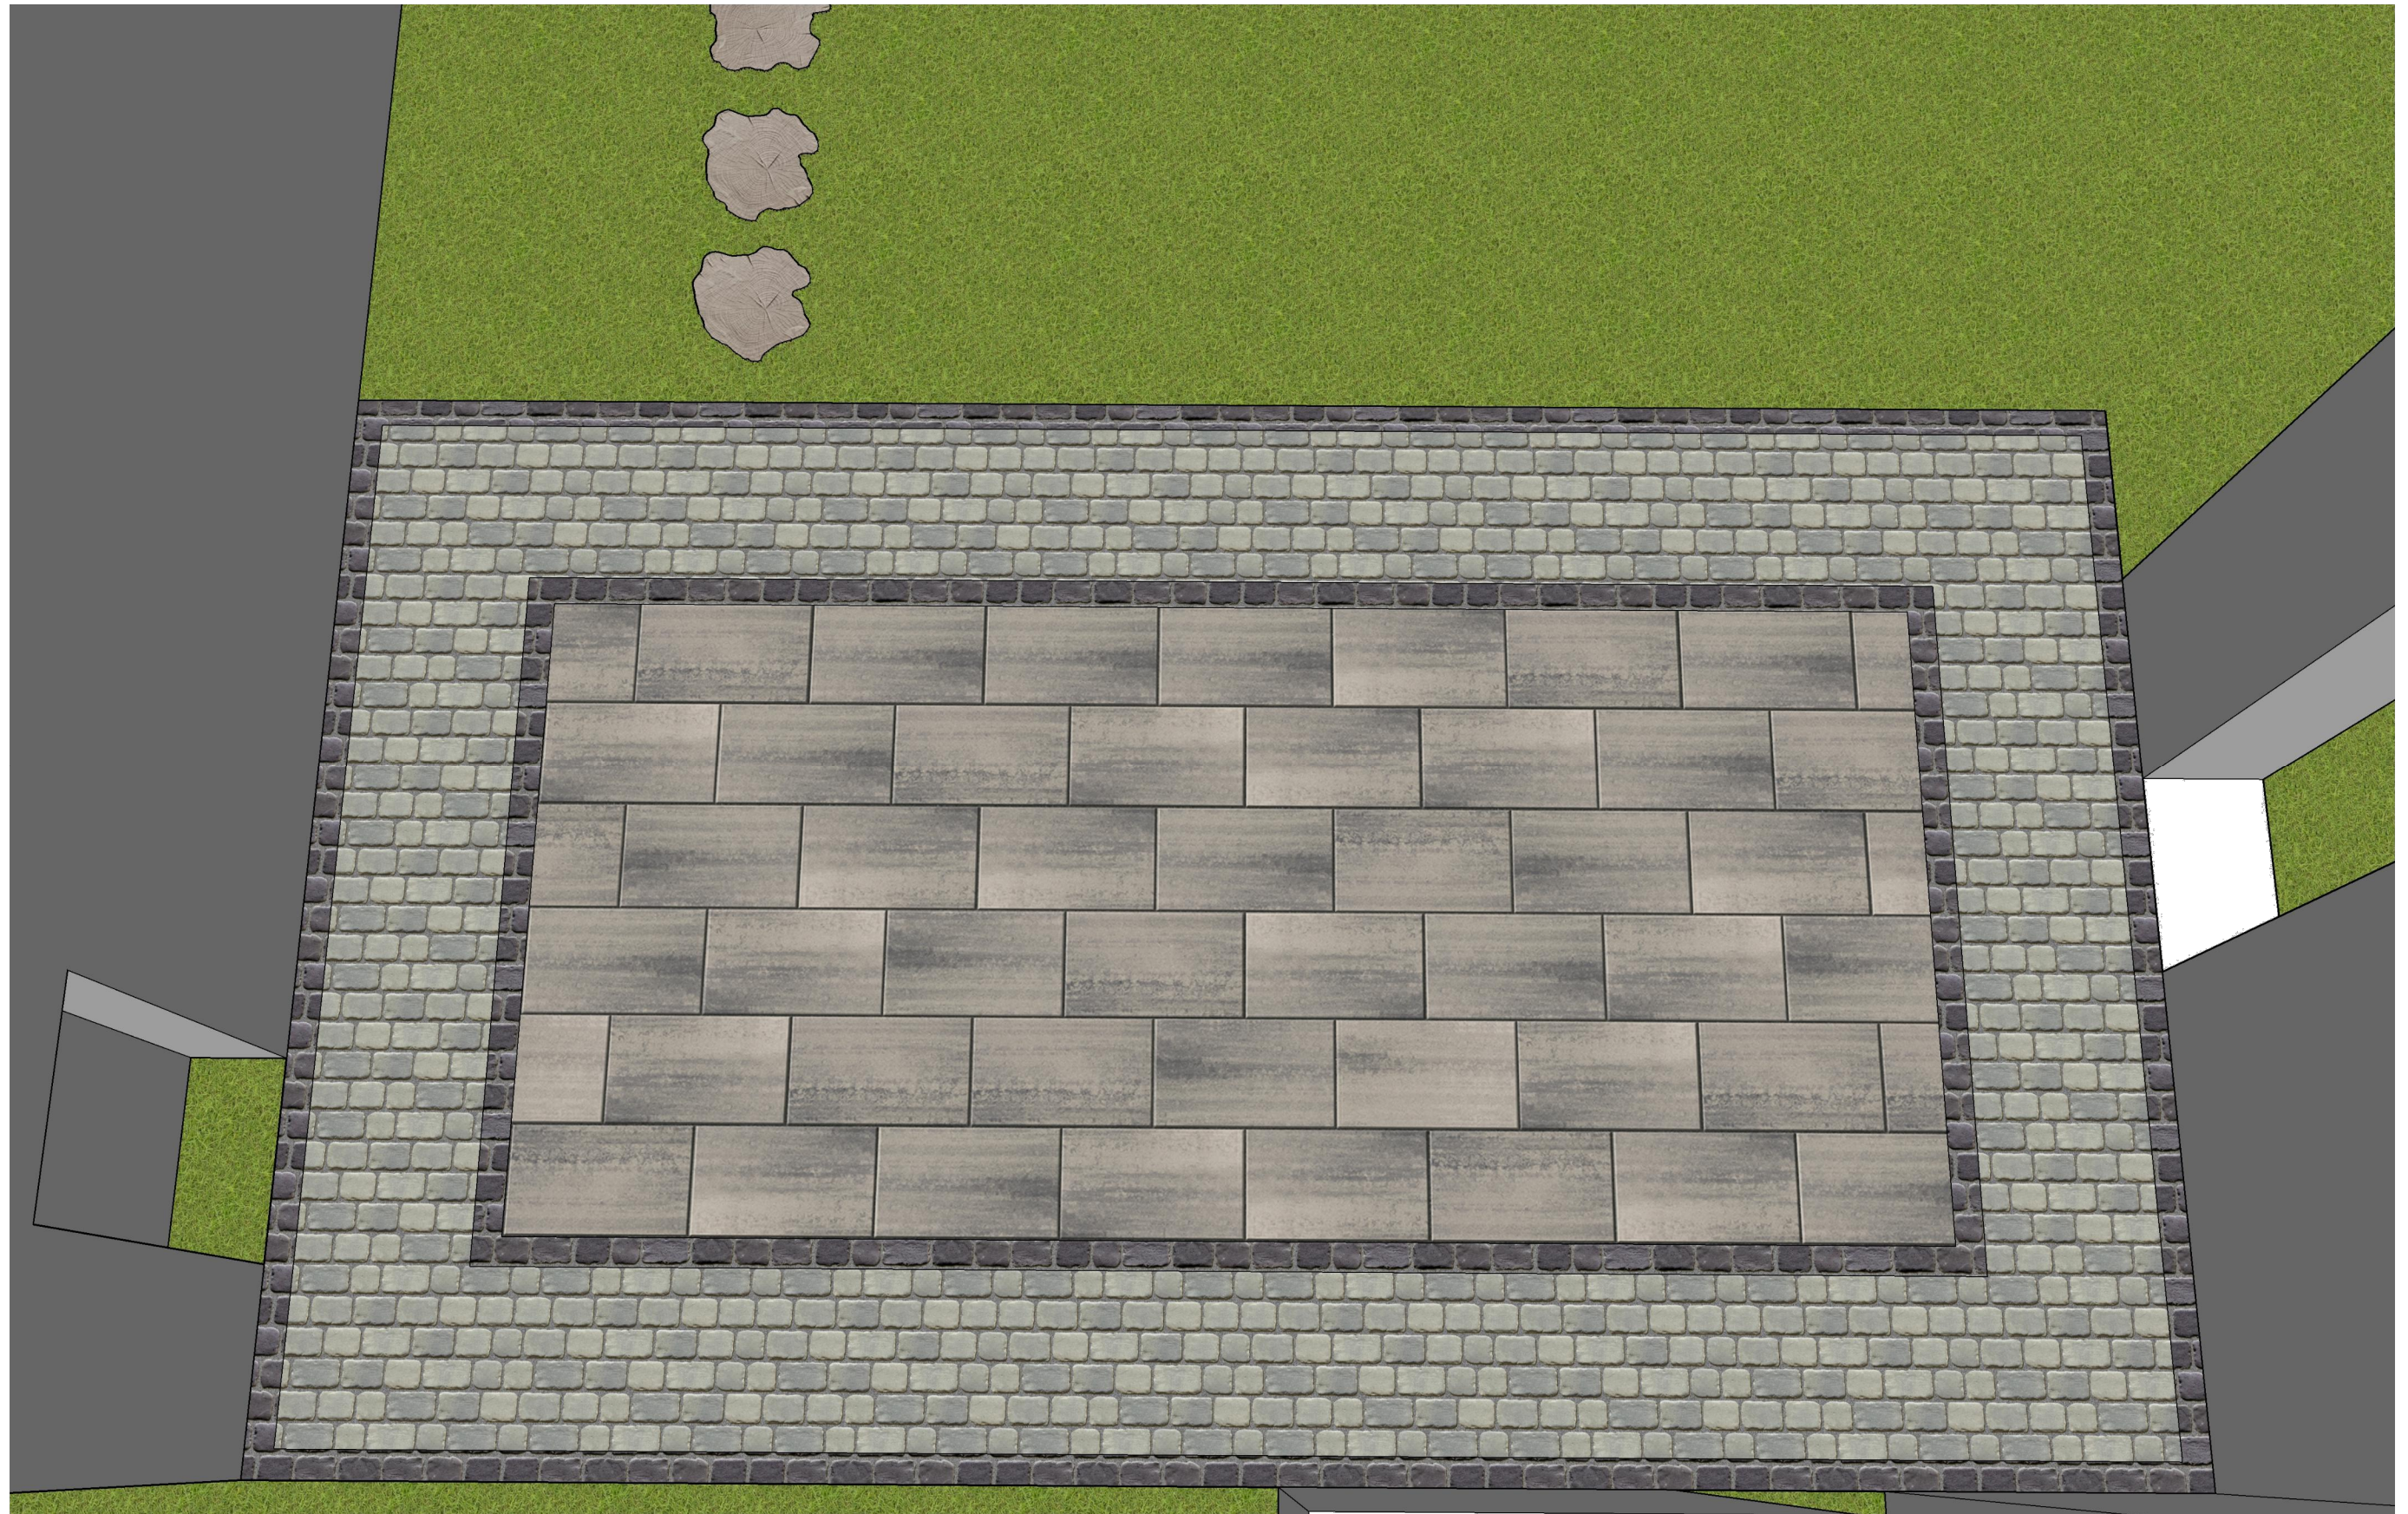


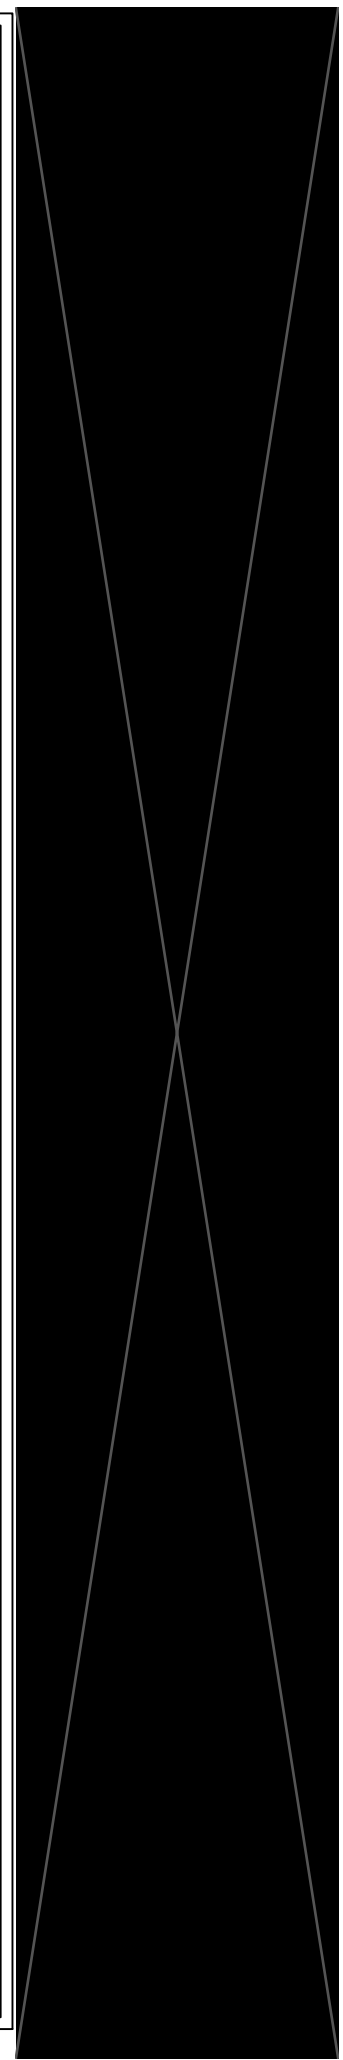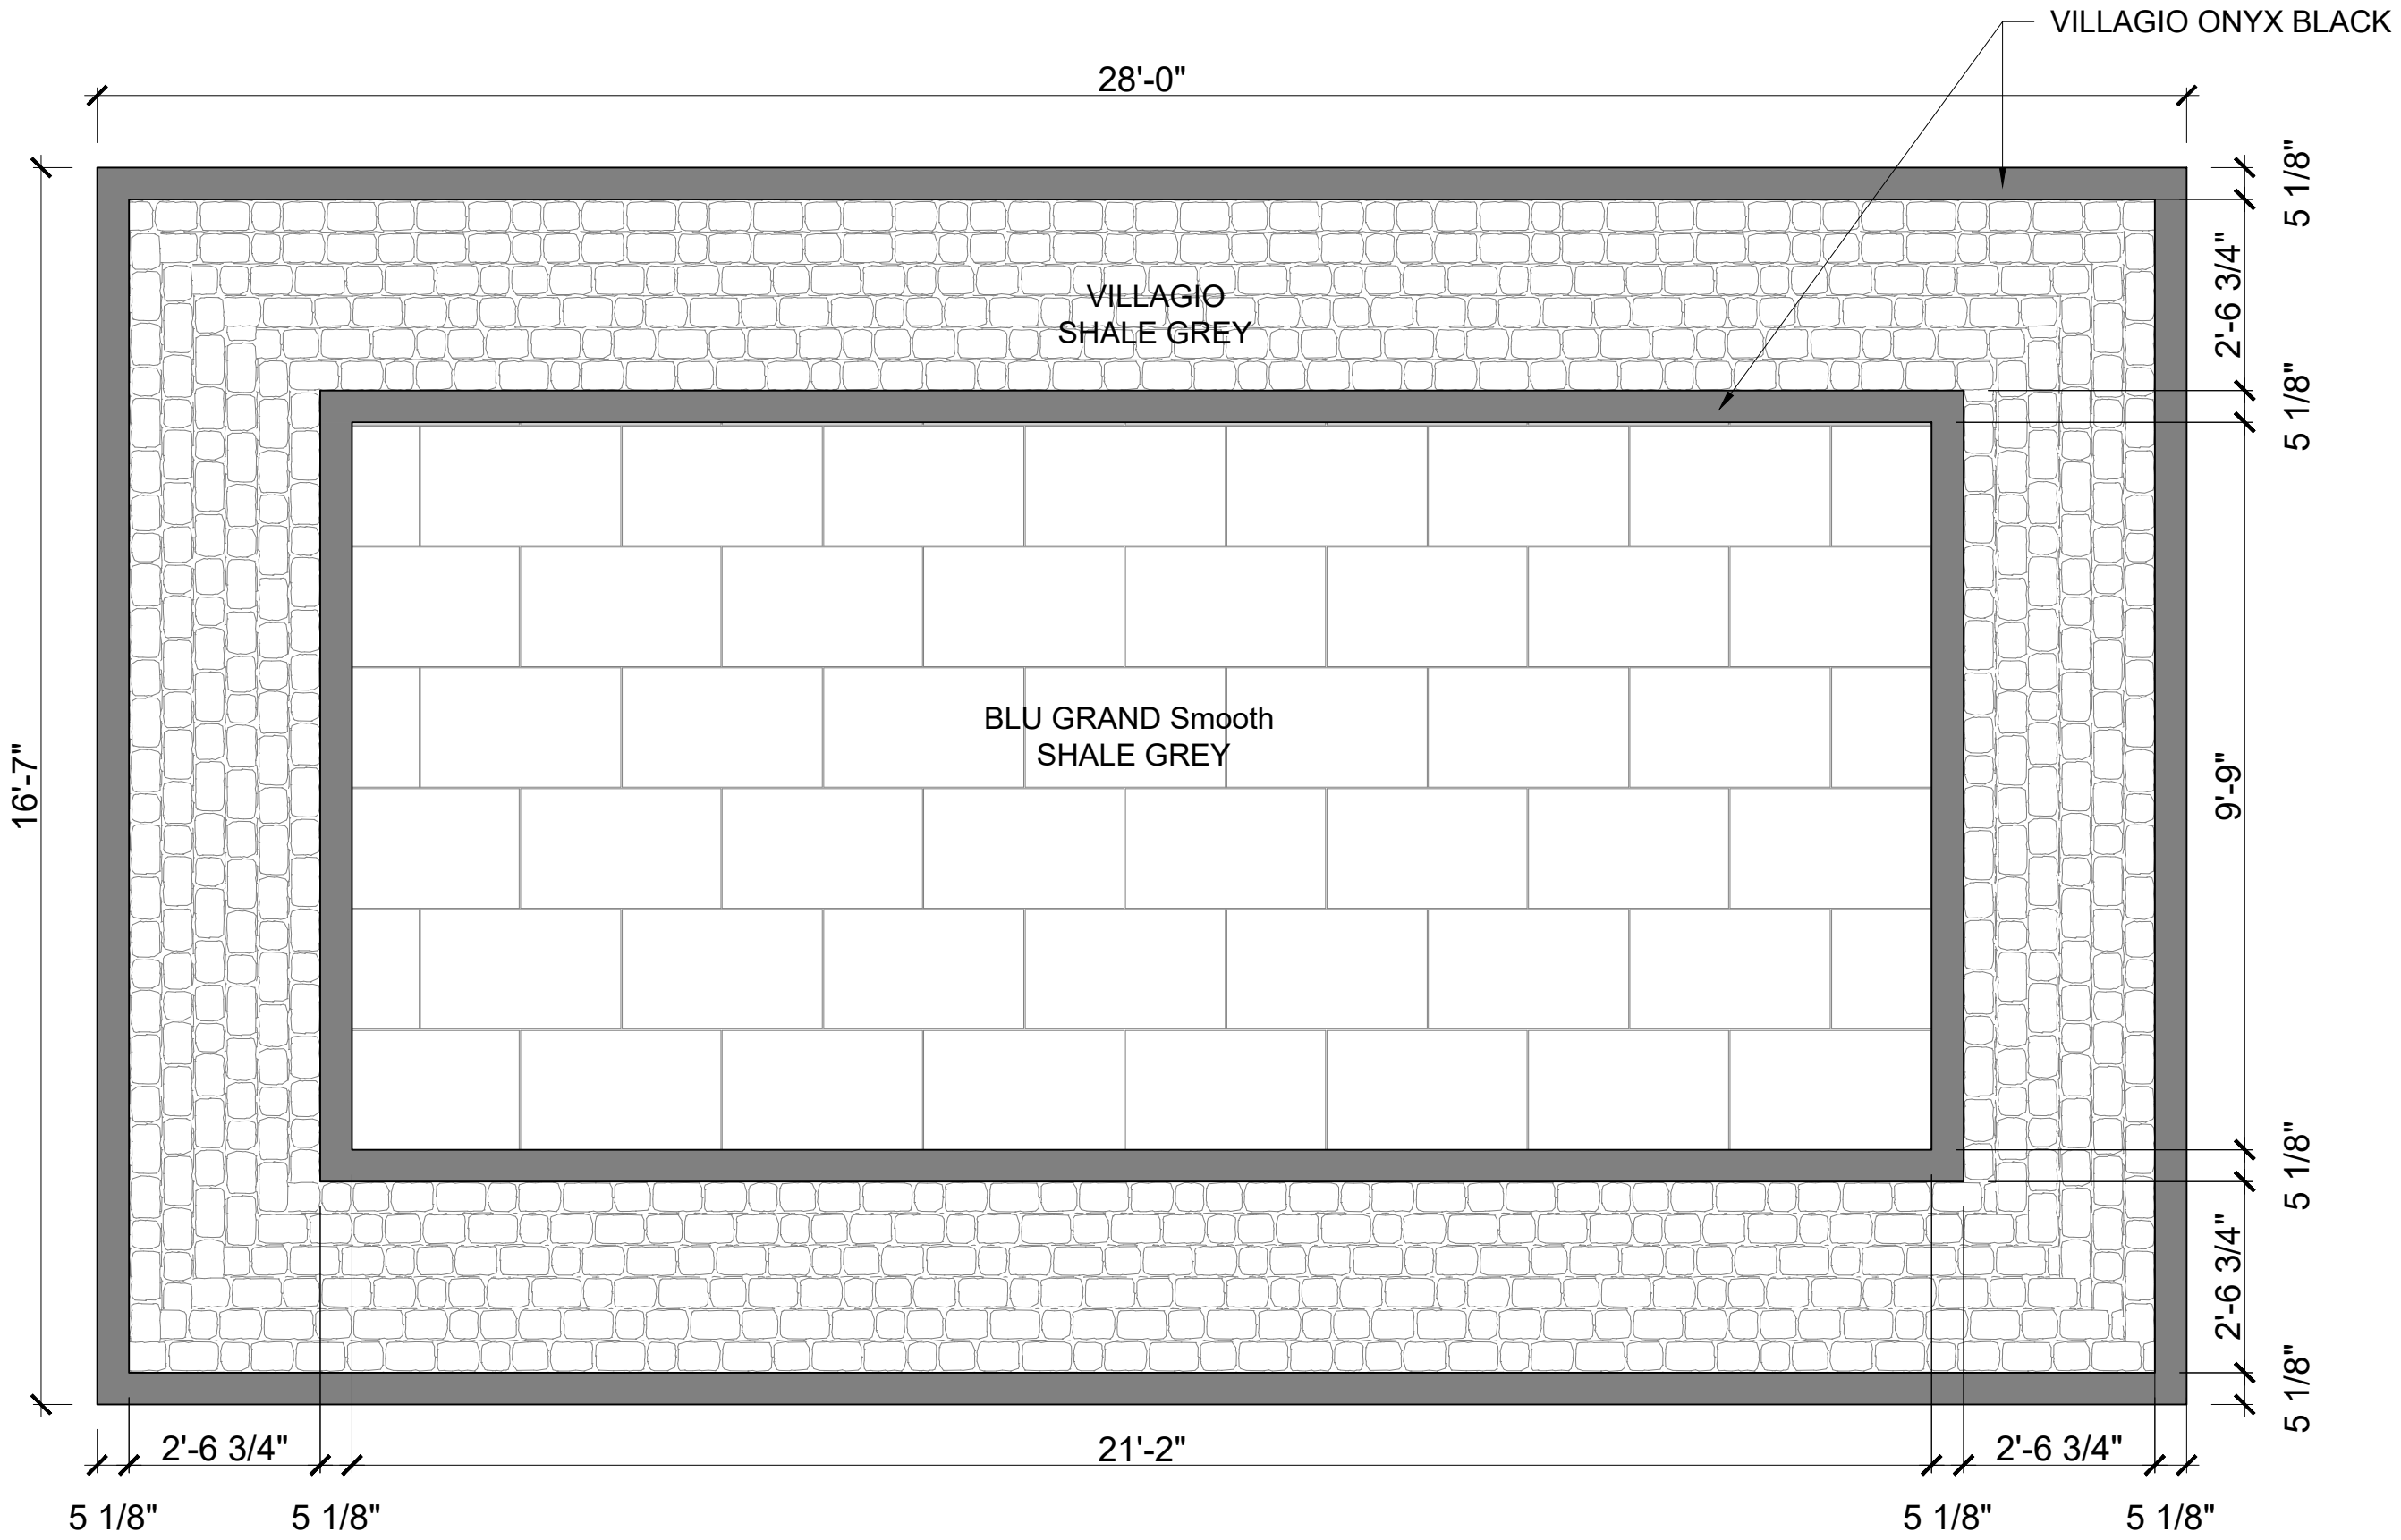

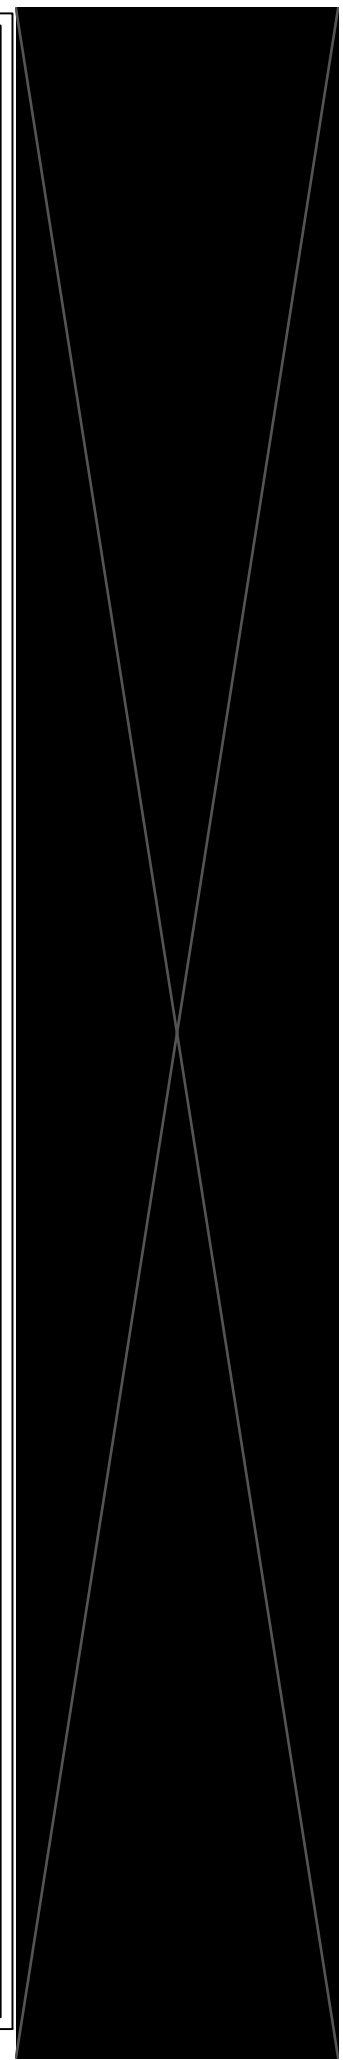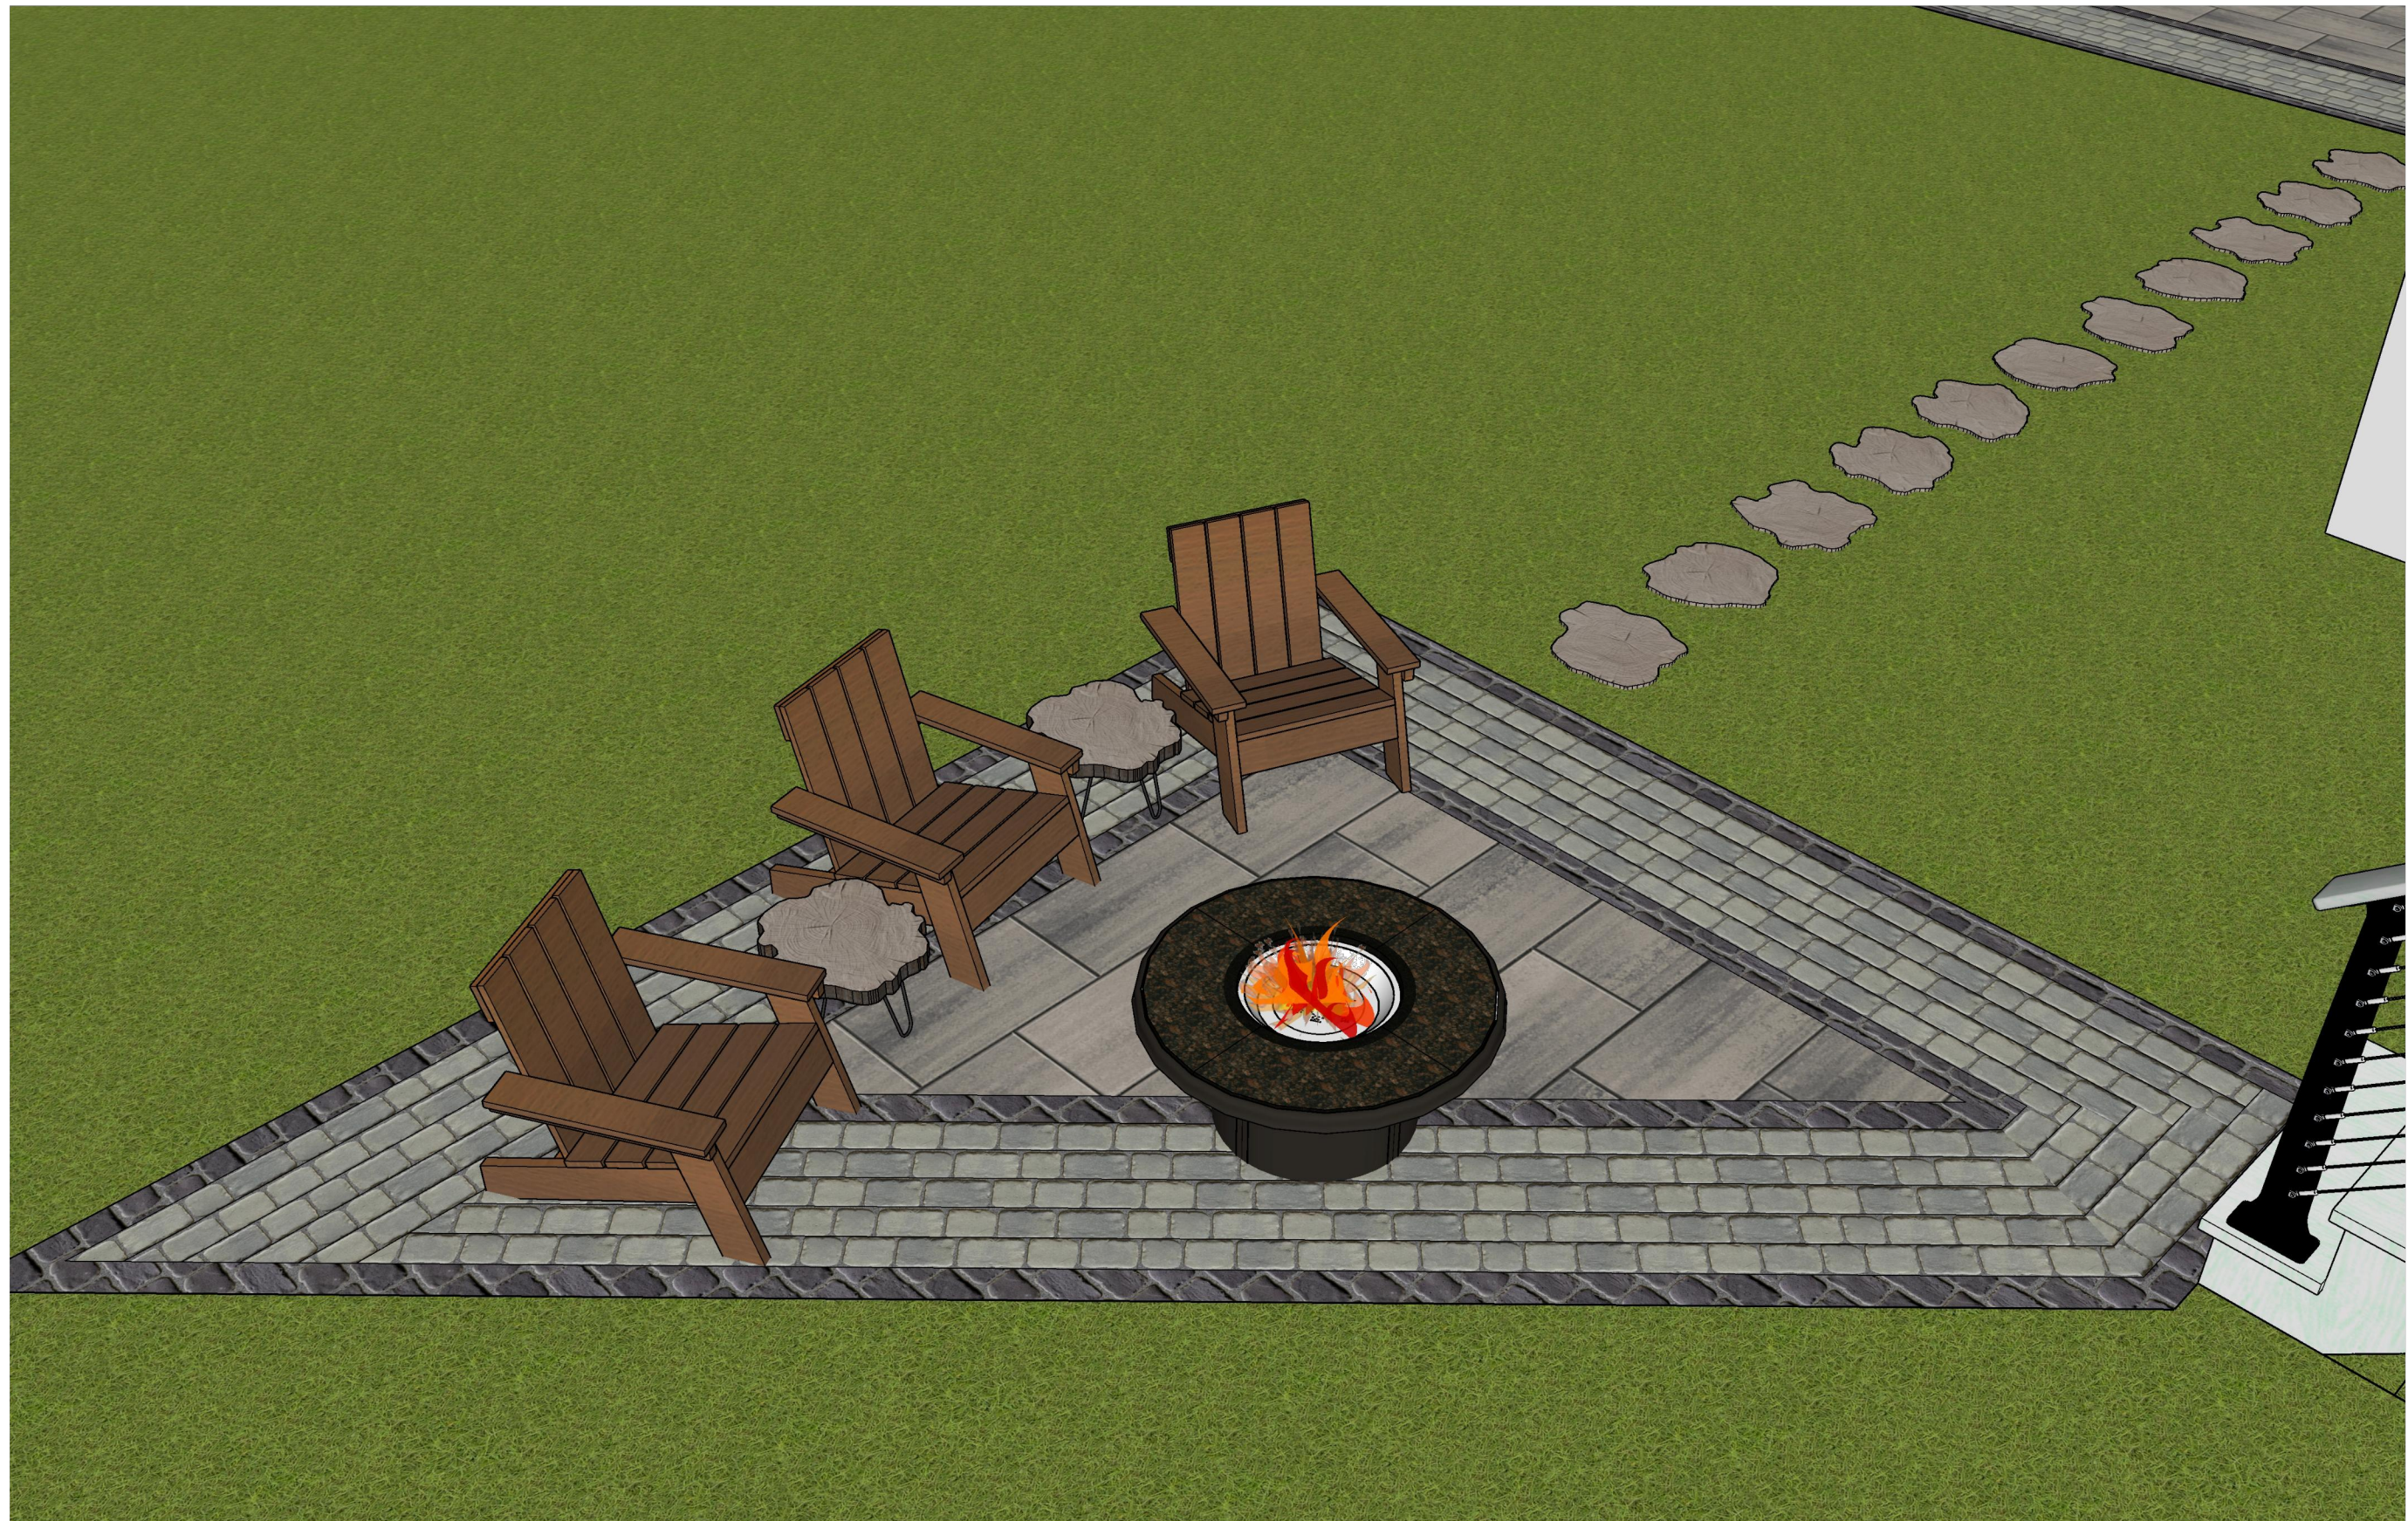

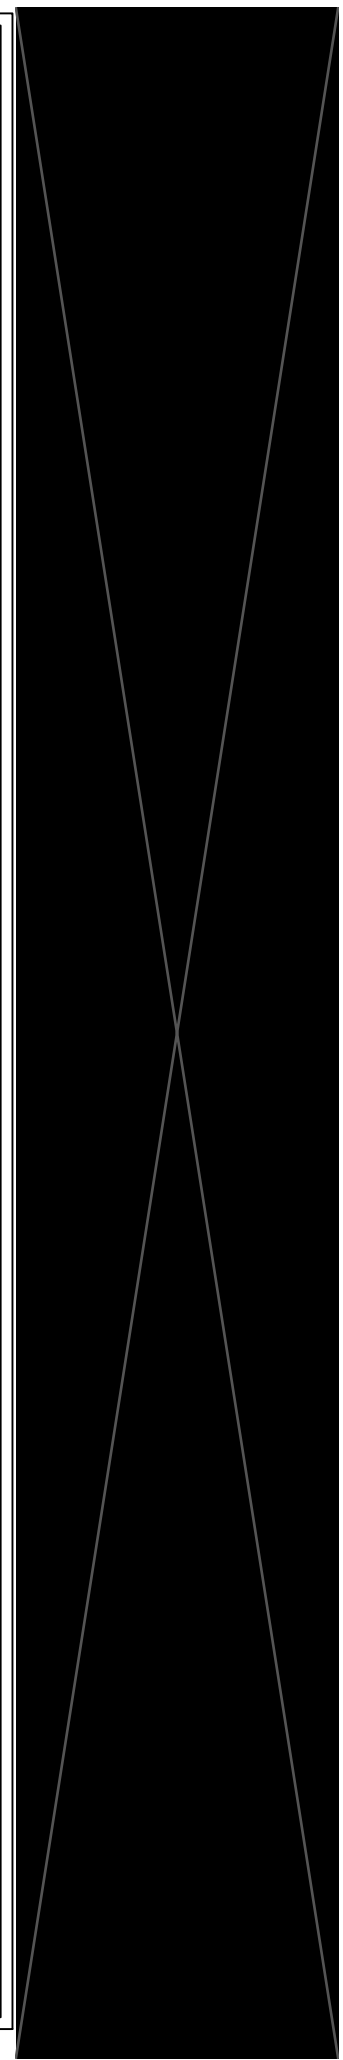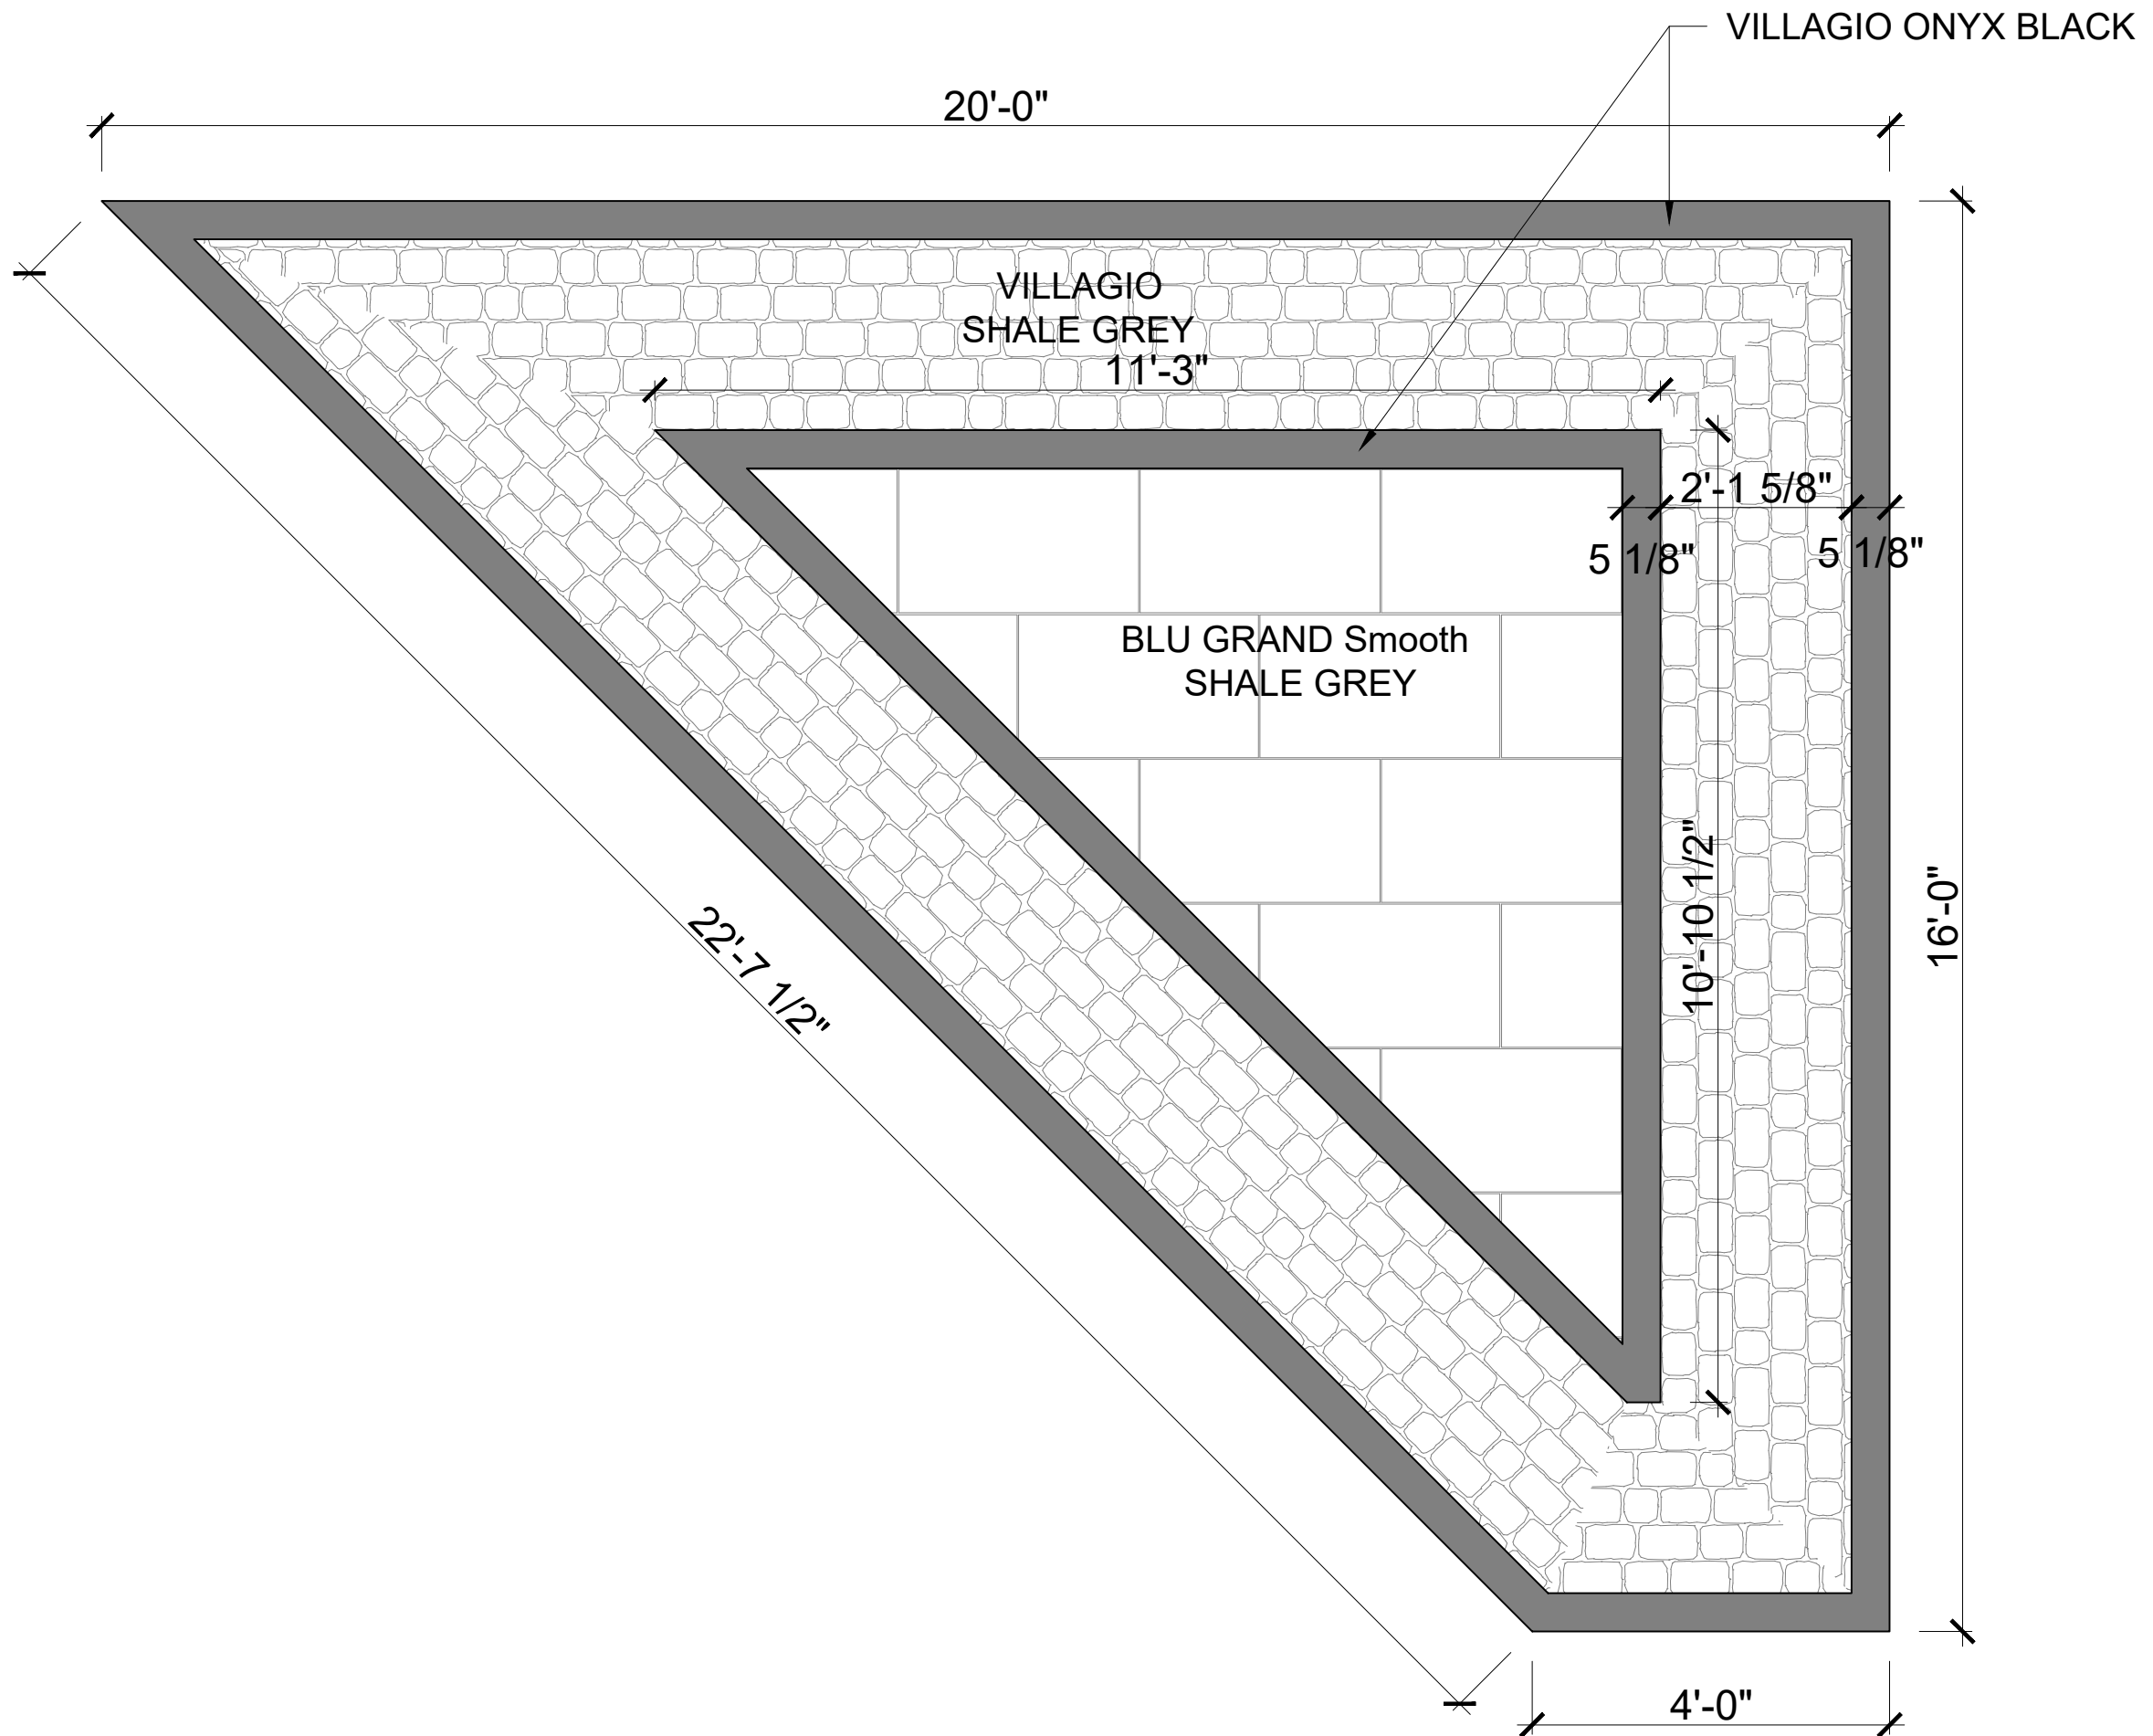

ANTHONY CARRINO

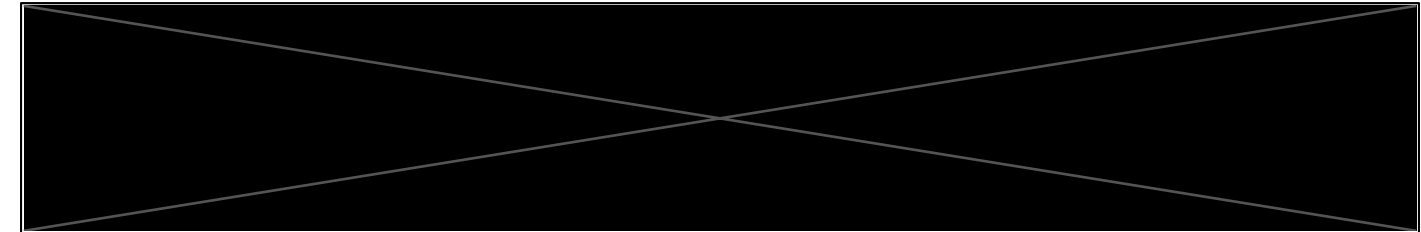

INFORMATION - QTY TO BE INSTALLED

MAIN PATIO

INSTALL QTY. BREAKDOWN		
FONCTION	UOM	SUM OF QTY INSTALLED
VILLAGIO - ONYX BLACK	SQ/FT	112
VILLAGIO - SHALE GREY	SQ/FT	355
BLU GRANDE Smooth - SHALE GREY	SQ/FT	325

ENTRY PATIO

INSTALL QTY. BREAKDOWN		
FONCTION	UOM	SUM OF QTY INSTALLED
VILLAGIO - ONYX BLACK	SQ/FT	65
VILLAGIO - SHALE GREY	SQ/FT	195
BLU GRANDE Smooth - SHALE GREY	SQ/FT	210
BOREALIS Stepping Stone - HAZELNUT BRANDY	PCS	11

BARN PATIO

INSTALL QTY. BREAKDOWN		
FONCTION	UOM	SUM OF QTY INSTALLED
VILLAGIO - ONYX BLACK	SQ/FT	41
VILLAGIO - SHALE GREY	SQ/FT	103
BLU GRANDE Smooth - SHALE GREY	SQ/FT	48

INFORMATION - QTY DELIVERED

FOR ALL PATIOS

DELIVERED QTY. BREAKDOWN		
FONCTION	UOM	SUM OF QTY DELIVERED
VILLAGIO - ONYX BLACK	SKID	4
VILLAGIO - SHALE GREY	SKID	9
BLU GRANDE Smooth - SHALE GREY	SKID	10
BOREALIS Stepping Stone - HAZELNUT BRANDY	SKID	2